
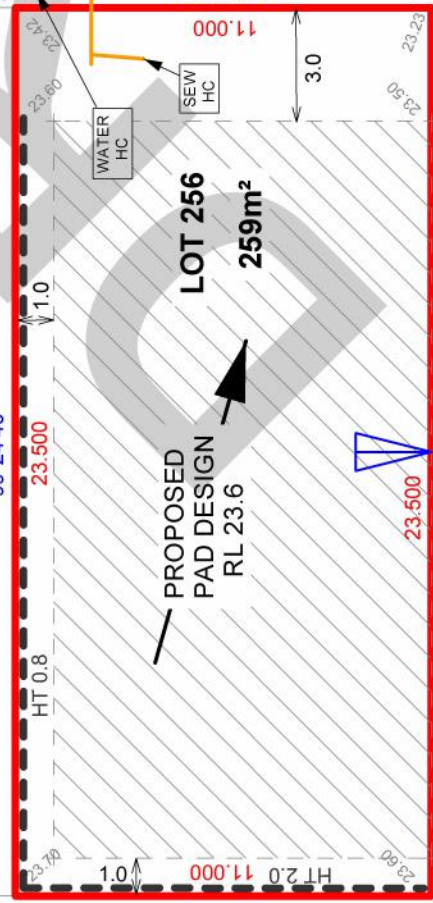
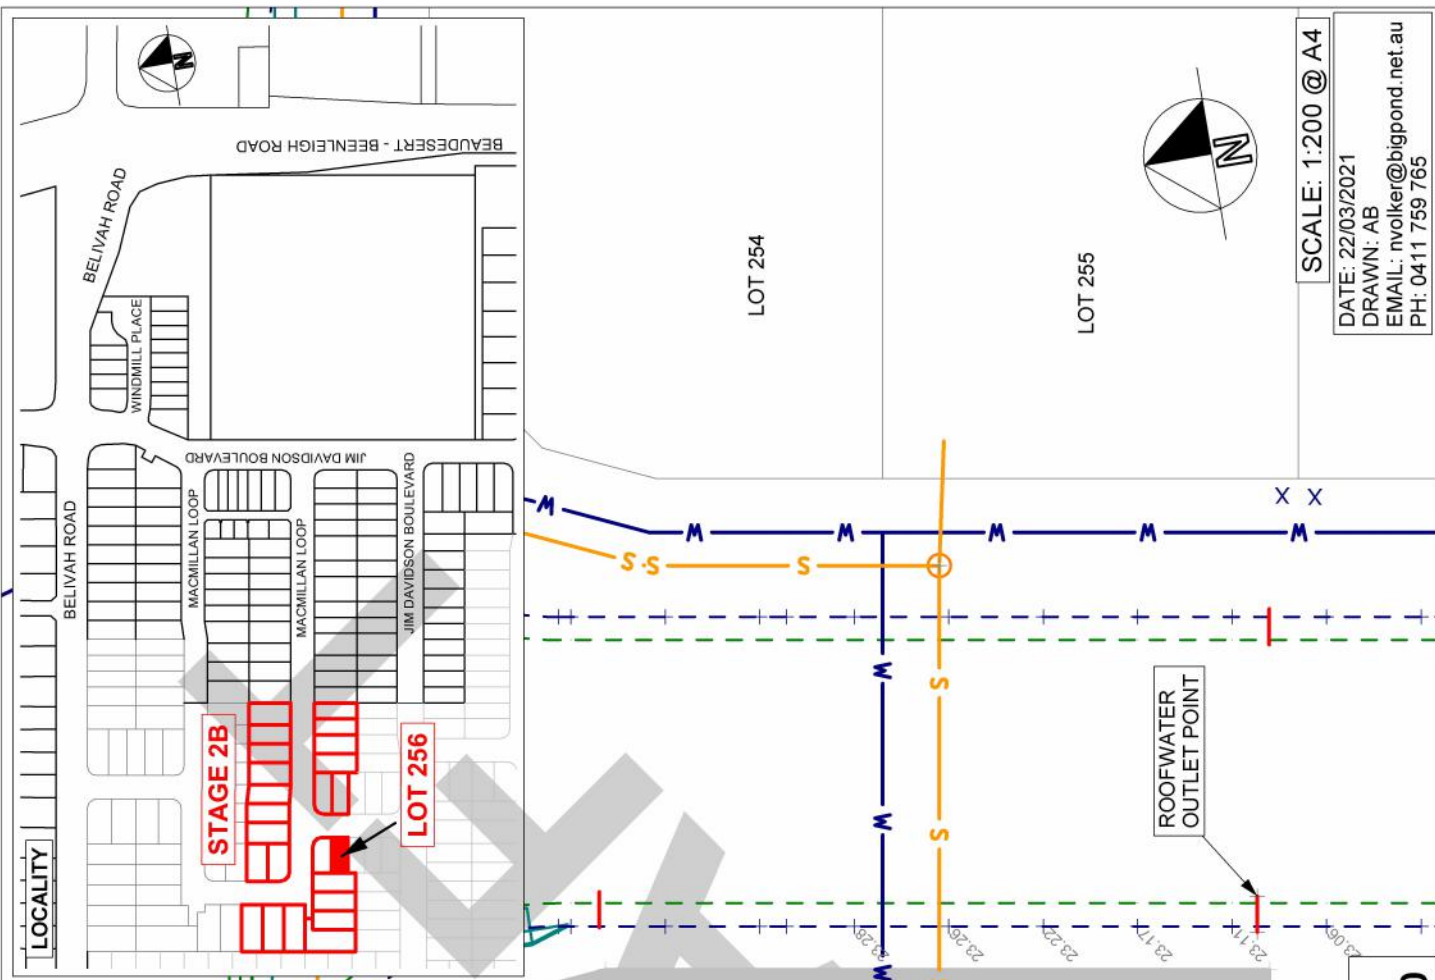


DRAFT

NOTE:
THE INFORMATION SHOWN ON THIS PLAN IS SUBJECT TO FINAL OPERATIONAL WORKS APPROVAL

AREAS AND DIMENSIONS ARE SUBJECT TO FINAL COUNCIL APPROVAL AND TO FINAL COUNCIL APPROVAL AND REGISTRATION IN THE DNDRME

NOTE: ALL DRIVEWAY CROSS OVER DESIGNS TO ADHERE TO COUNCIL STANDARDS REFER RS-049 & RS-050 STND DRAWINGS

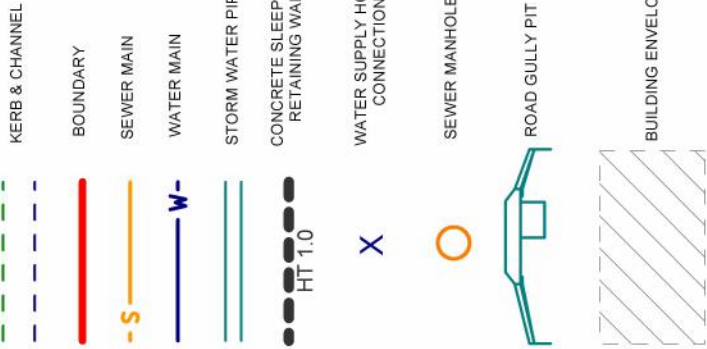

SCALE: 1:200 @ A4
 DATE: 22/03/2021
 DRAWN: AB
 EMAIL: nvolker@bigpond.net.au
 PH: 0411 759 765

**DAVIDSONS AT BELLIVAH - PROPOSED STAGE 2B
 LOT 256 - DRAFT DISCLOSURE PLAN PROPOSED SP290610**