
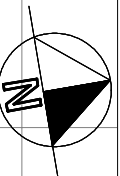
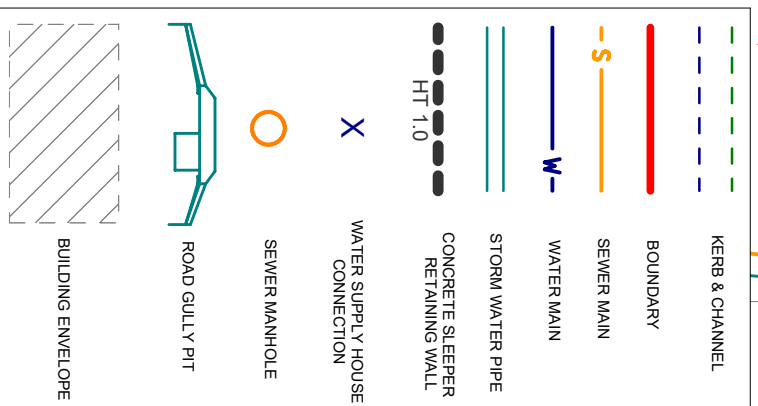


NOTE:
 THE INFORMATION SHOWN ON THIS PLAN IS SUBJECT TO FINAL OPERATIONAL WORKS APPROVAL
 AREAS AND DIMENSIONS ARE SUBJECT TO FINAL COUNCIL APPROVAL AND REGISTRATION IN THE DNRM

NOTE: ALL DRIVEWAY CROSS OVER DESIGNS TO ADHERE TO COUNCIL STANDARDS REFER RS-049 & RS-050 STAND DRAWINGS

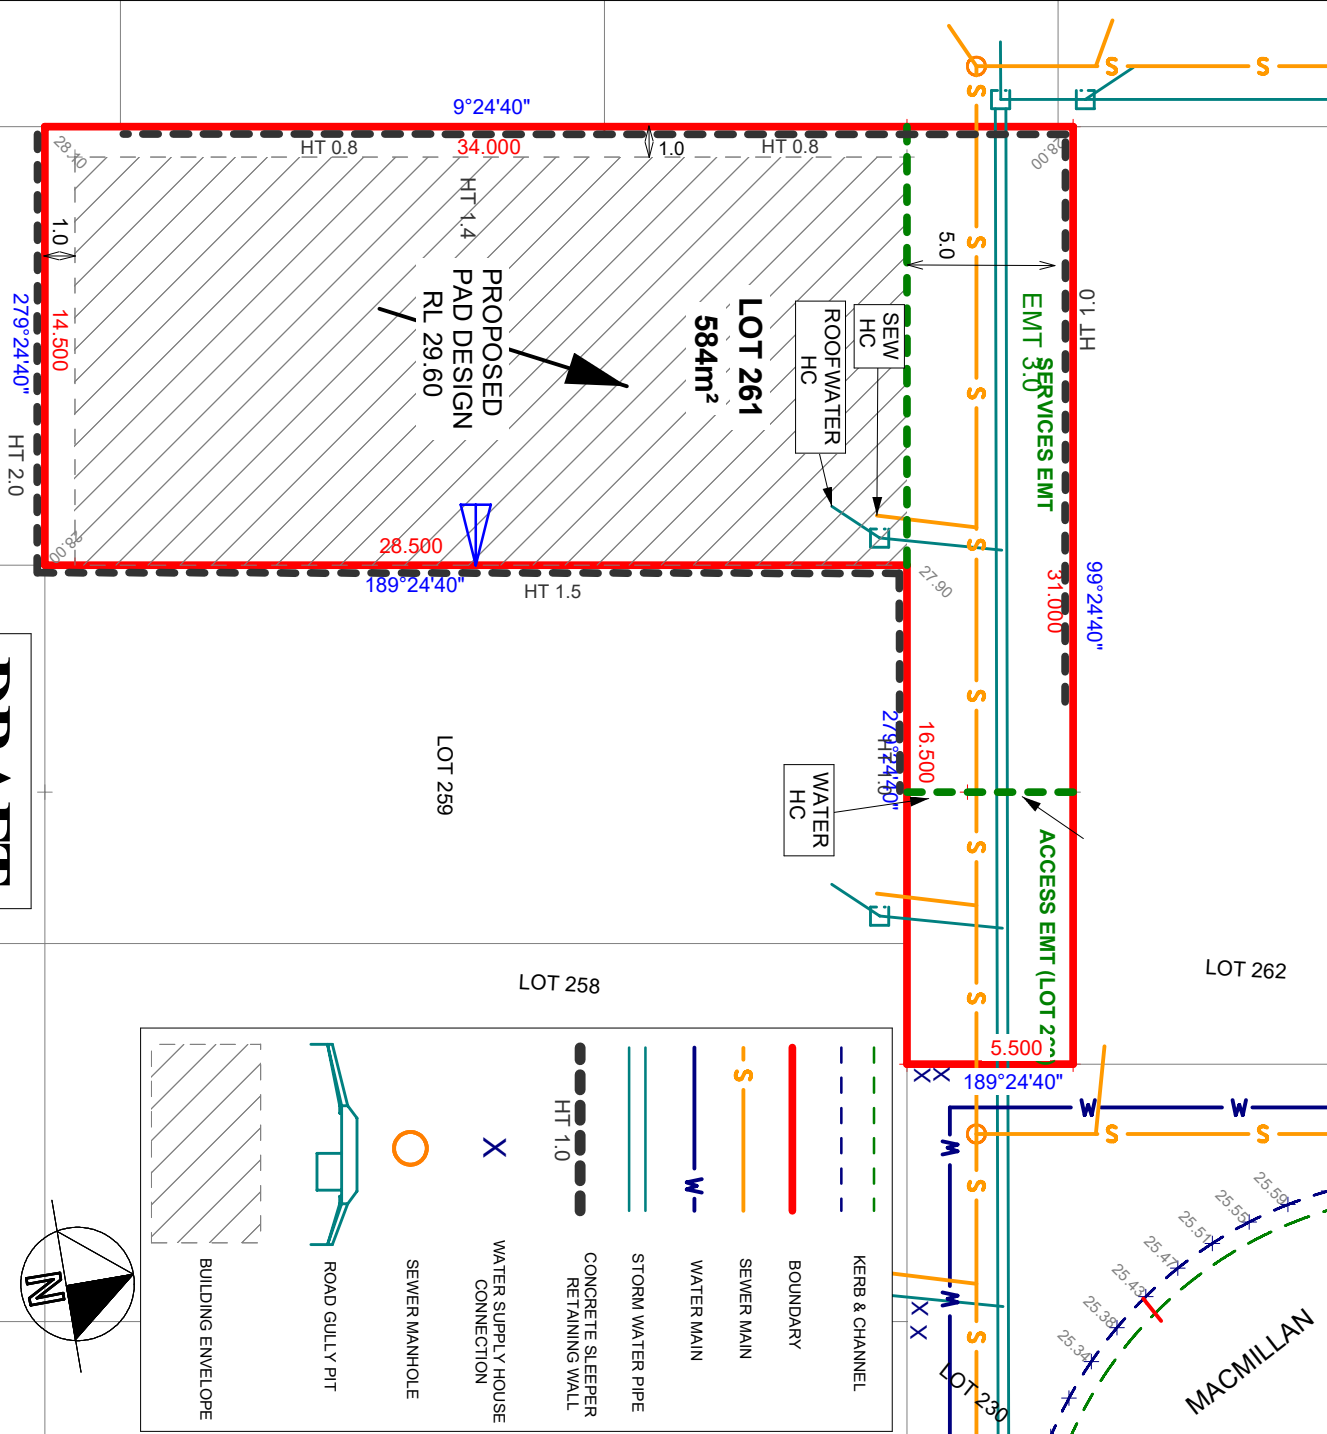

DRAFT

**DAVIDSONS AT BELLVAH - PROPOSED STAGE 2B
 LOT 261 - DRAFT DISCLOSURE PLAN PROPOSED SP290610**

SCALE: 1:250 @ A4

DATE: 19/03/2021
 DRAWN: AB
 EMAIL: nvolker@bigpond.net.au
 PH: 0411 759 765