
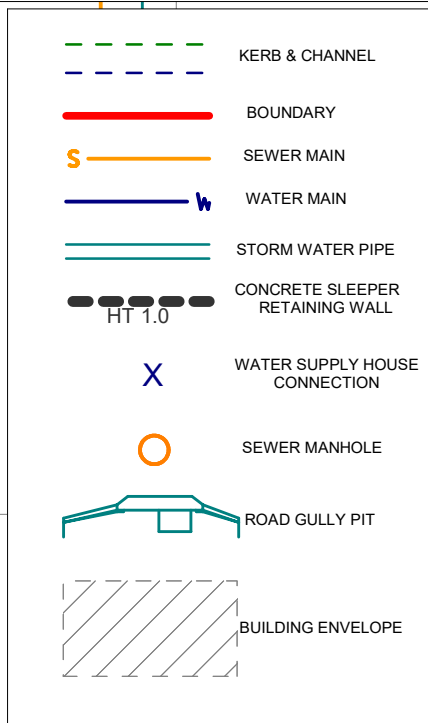


DRAFT



NOTE:
THE INFORMATION SHOWN ON THIS PLAN IS SUBJECT TO FINAL OPERATIONAL WORKS APPROVAL

AREAS AND DIMENSIONS ARE SUBJECT TO FINAL COUNCIL APPROVAL AND REGISTRATION IN THE DNRME

NOTE: ALL DRIVEWAY CROSS OVER DESIGNS TO ADHERE TO COUNCIL STANDARDS REFER RS-049 & RS-050 STND DRAWINGS

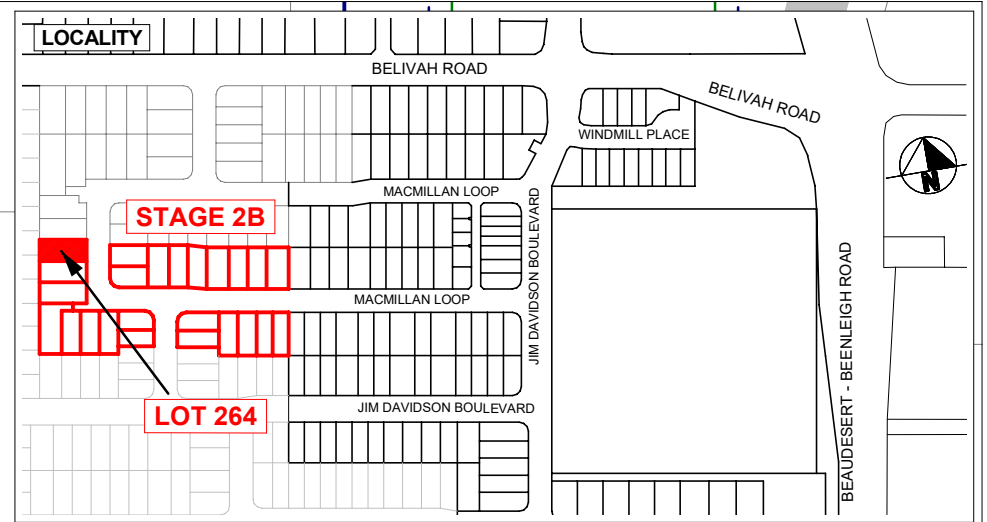

LOT 225

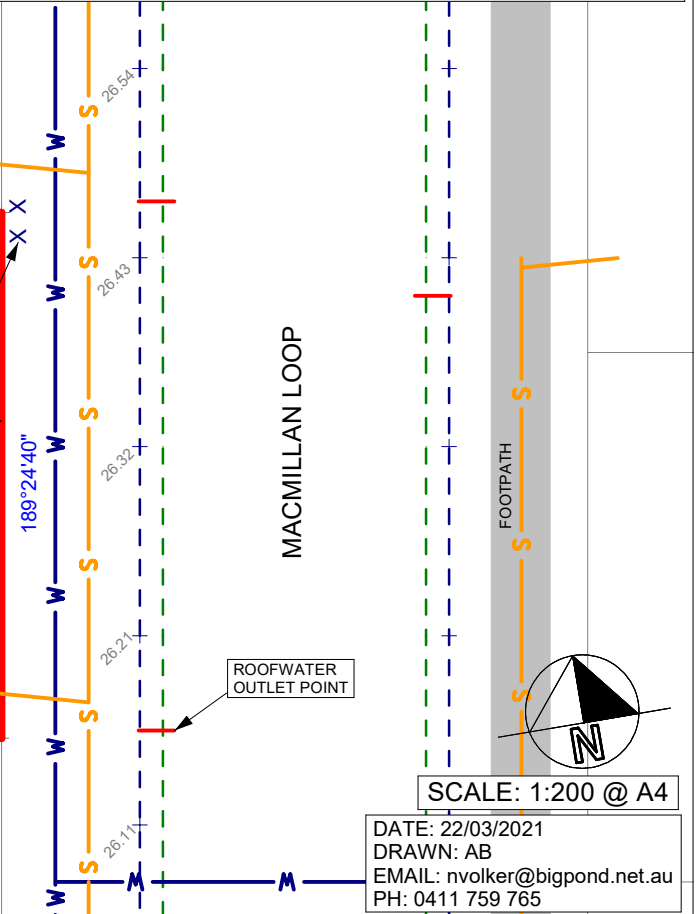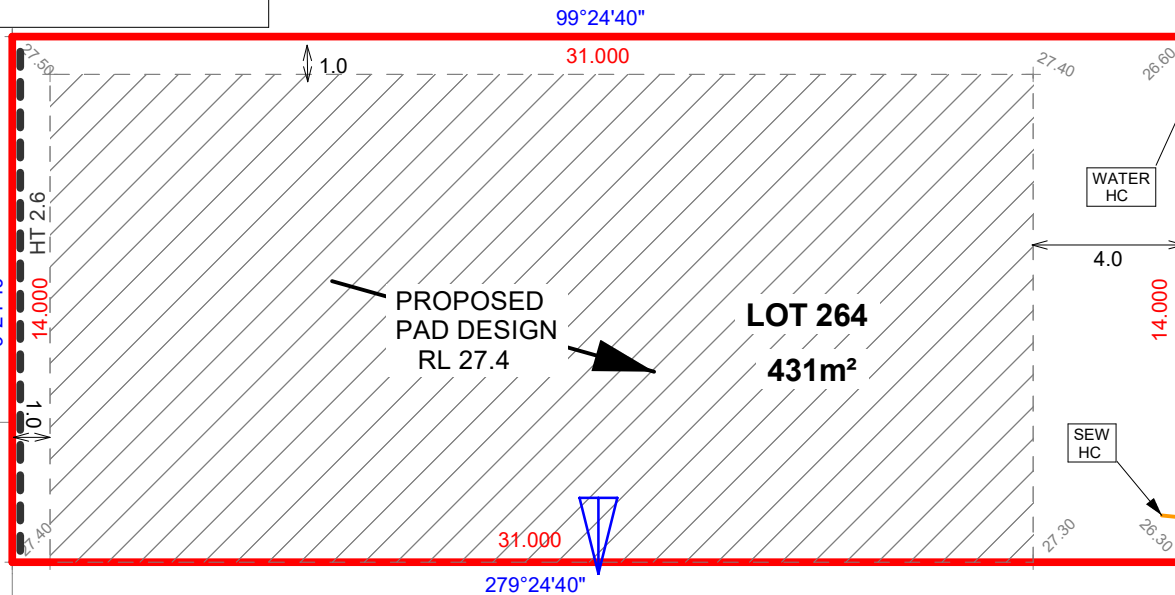

**DAVIDSONS AT BELLIVAH - PROPOSED STAGE 2B
LOT 264 - DRAFT DISCLOSURE PLAN PROPOSED SP290610**

SCALE: 1:200 @ A4
DATE: 22/03/2021
DRAWN: AB
EMAIL: nvolker@bigpond.net.au
PH: 0411 759 765