


# DRAFT


NOTE: FOR DEVELOPMENT PARAMETERS,  
BUILDING SET BACK AND ENVELOPES  
REFER TO LCC COM/39/2016A APPROVAL

## LOCALITY DIAGRAM

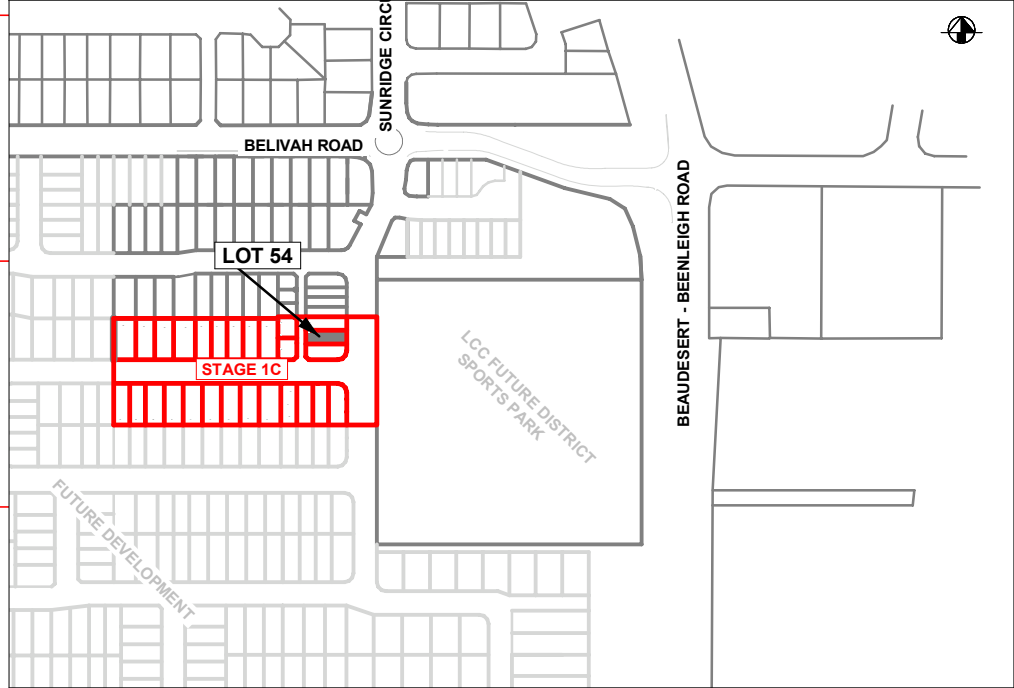

34

**NO VEHICLE ACCESS**

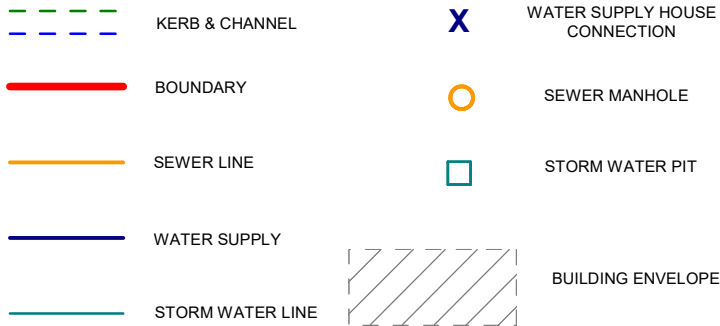


31

57

GIRVAN LANE

JIM DAVIDSON BOULEVARD

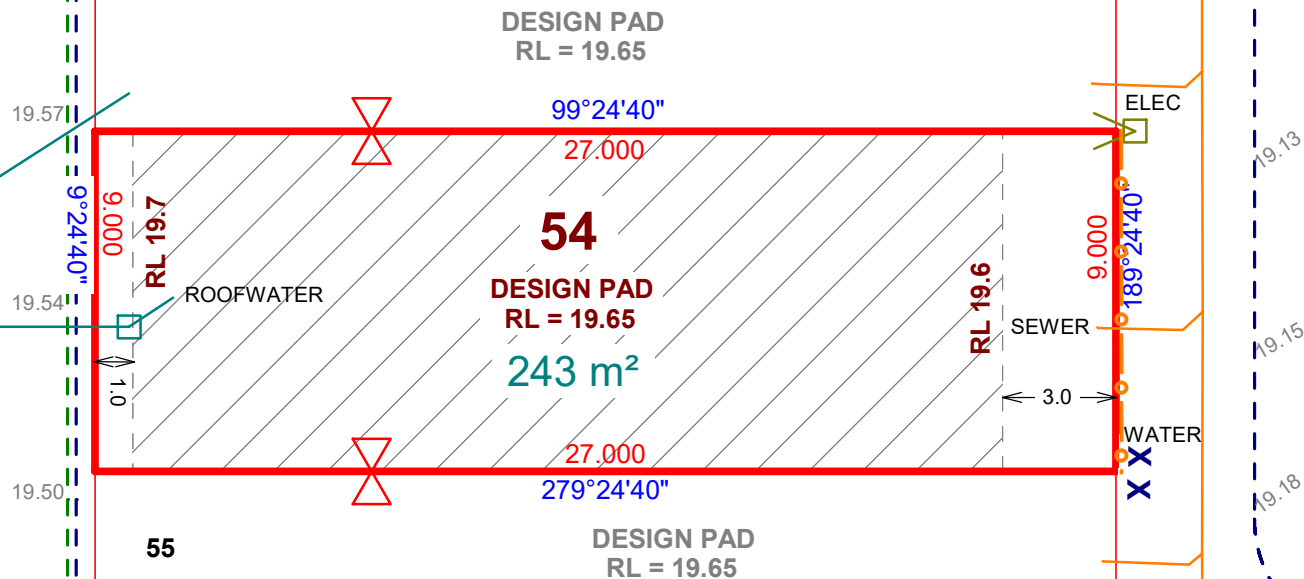

56

55

## DAVIDSON'S AT BELIVAH - STAGE 1C LOT 54 DRAFT DISCLOSURE PLAN

HEIGHT DATUM = AHD (ORIGIN PSM - 60904 RL 16.199)



SCALE: 1:200 @ A4

DATE: 01/10/2019  
DRAWN: AB  
EMAIL: nvolker@bigpond.net.au  
PH: 0411 759 765