


PM	ORIGIN	BEARING	DIST	NO	TYPE

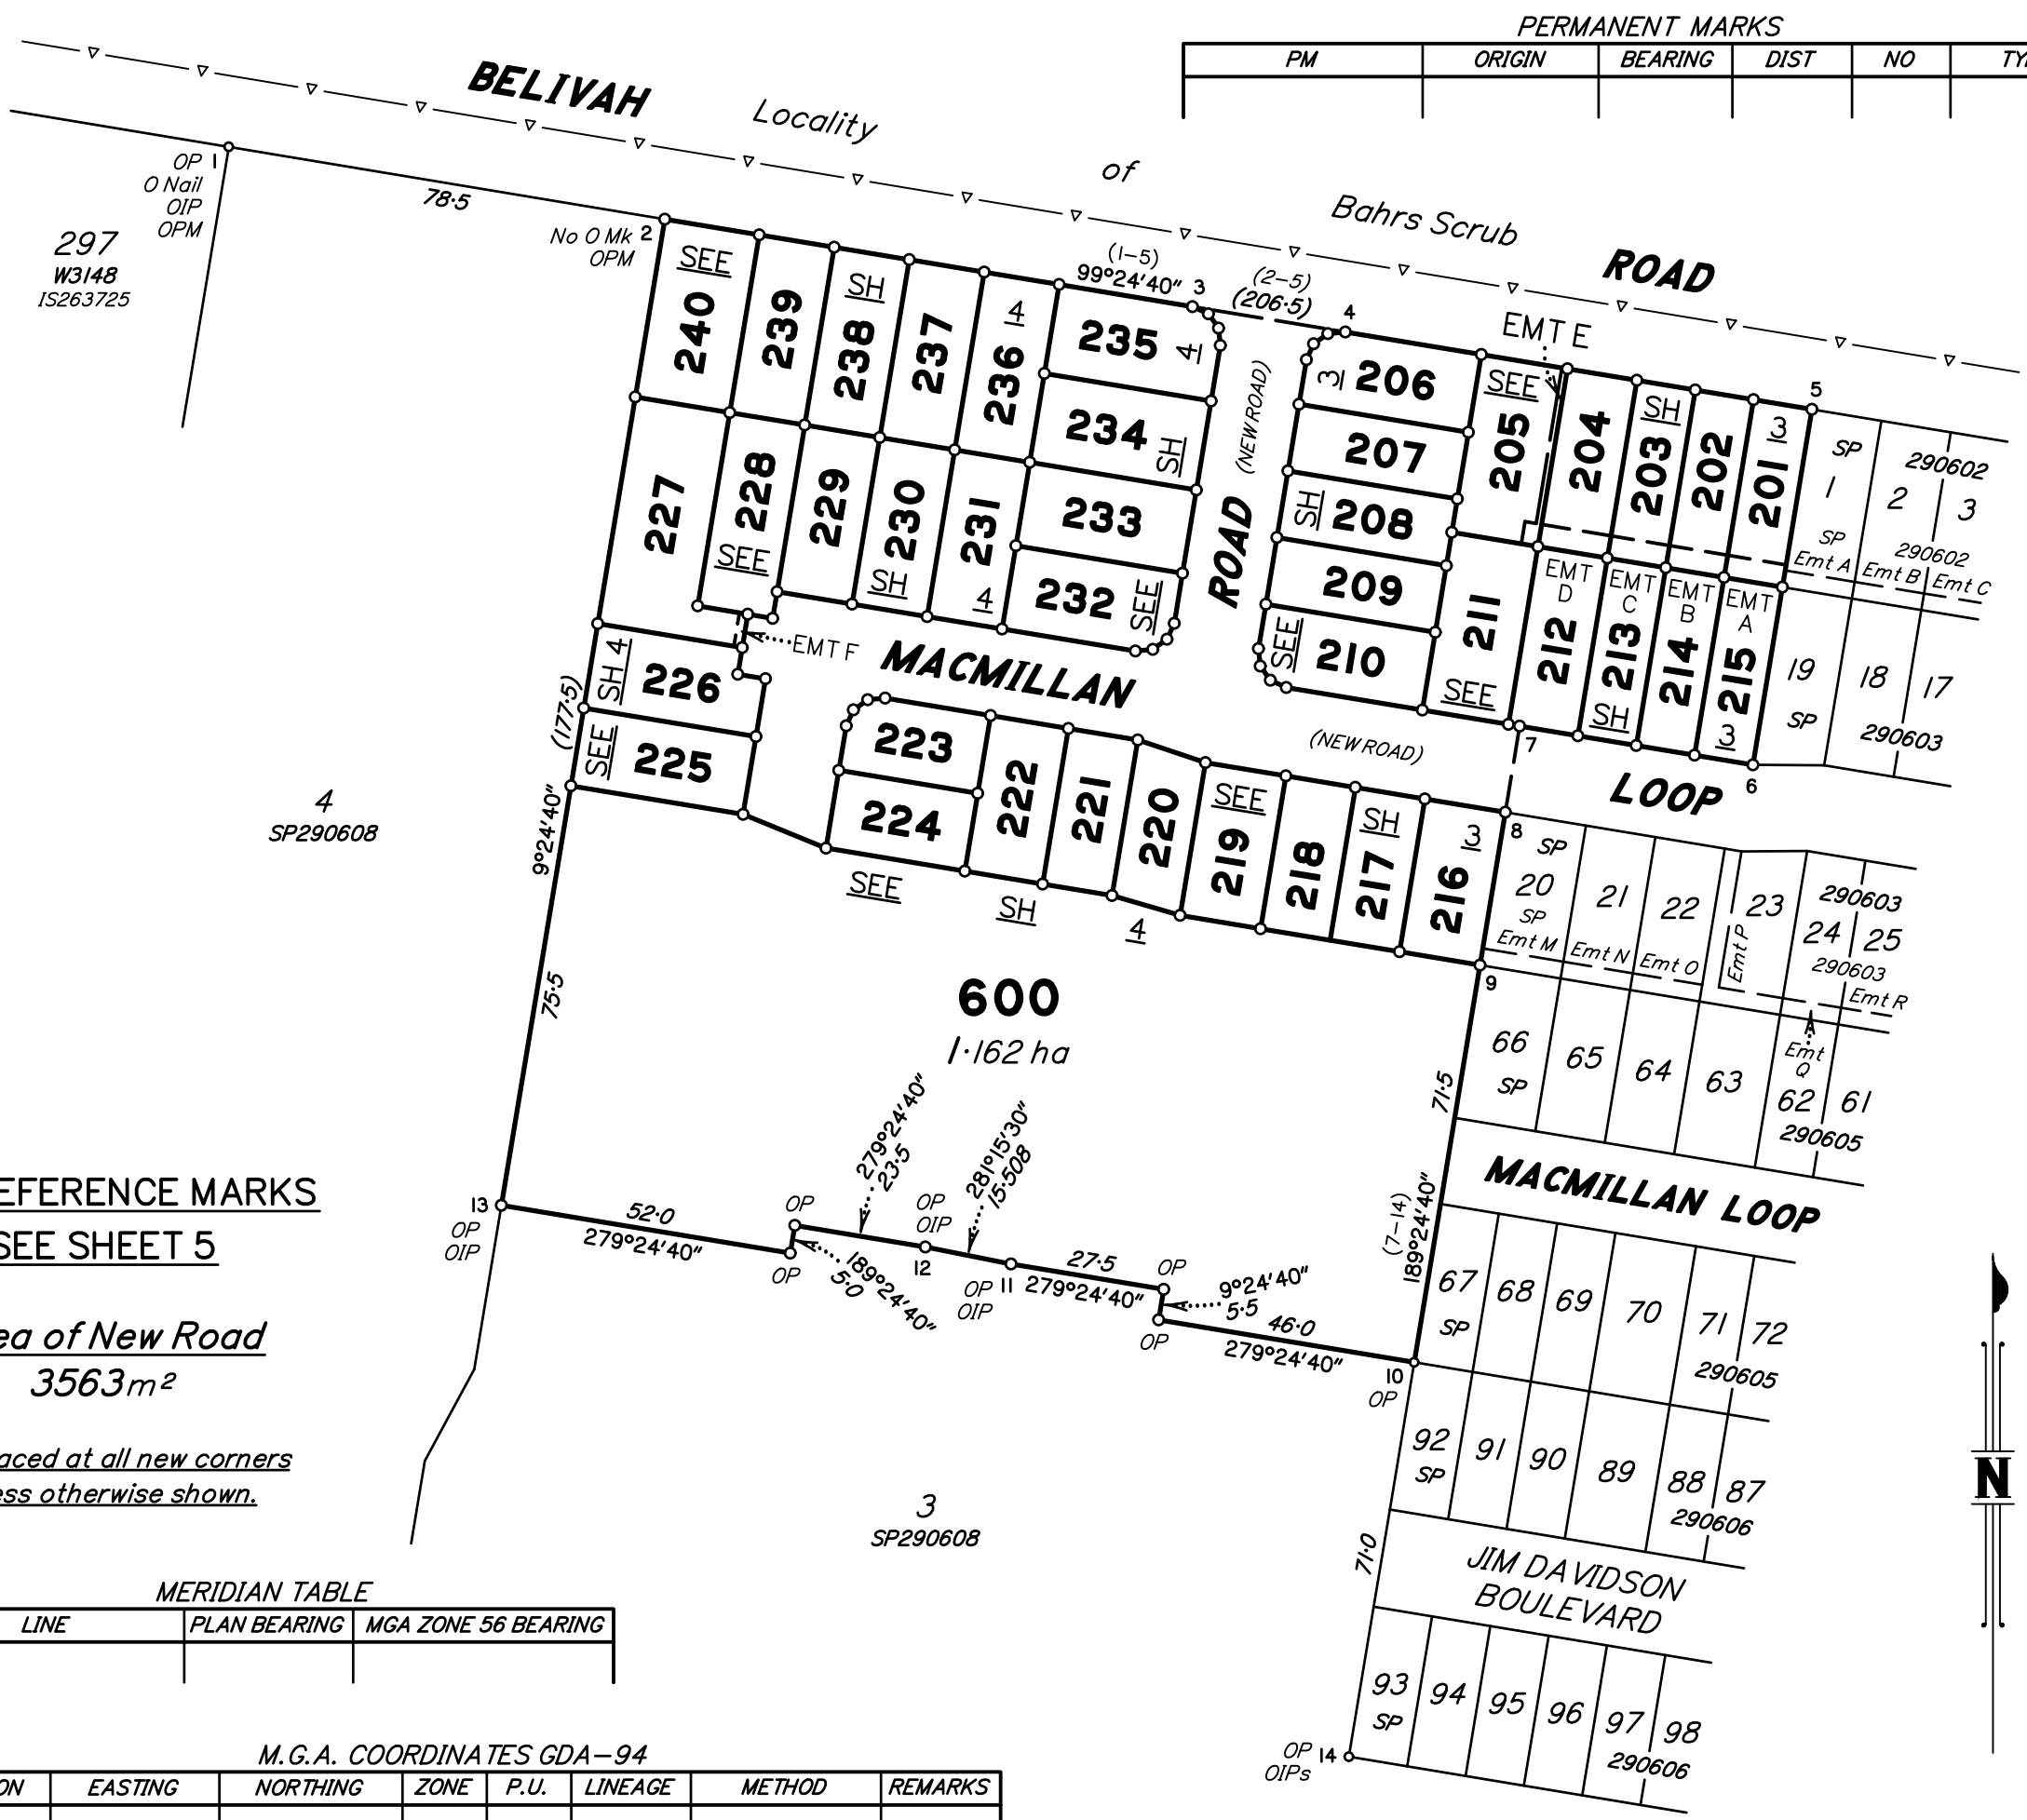

I, Neville Henry VOLKER hereby certify that the land comprised in this plan was surveyed by me personally and that the plan is accurate, that the said survey was performed in accordance with the Survey and Mapping Infrastructure Act 2003 and Surveyors Act 2003 and associated Regulations and Standards and that the said survey was completed on

PRELIMINARY

Cadastral Surveyor

Date

Metres
10
50mm
125m
150mm
187.5m
State copyright reserved.

PLAN OF
Lots 201 to 240 and 600 and Easements A to F in

Lots 201 to 205 and 227 Respectively

Canceling Lot 2 on SP290608

LOCAL GOVERNMENT: LOGAN C.C. LOCALITY: BELIVAH

Meridian: SP290608 Survey Records: NO

FOR REFERENCE MARKS
SEE SHEET 5

Area of New Road
3563m²

Peg placed at all new corners unless otherwise shown.

LINE	PLAN BEARING	MGA ZONE 56 BEARING

STATION	EASTING	NORTHING	ZONE	P.U.	LINEAGE	METHOD	REMARKS

SP290609

Scale: **1 : 1250**
Format: **STANDARD**



**WARNING : Folded or Mutilated Plans will not be accepted.
Plans may be rolled.
Information may not be placed in the outer margins.**

(Dealing No.)

5. Lodged by

(Include address, phone number, reference, and Lodger Code)

1. Certificate of Registered Owners or Lessees.

I/We BELIVAH PTY LTD

(Names in full)

* as Registered Owners of this land agree to this plan and dedicate the Public Use Land as shown hereon in accordance with Section 50 of the Land Title Act 1994.

~~* as Lessees of this land agree to this plan.~~

Signature of *Registered Owners *~~Lessees~~

* Rule out whichever is inapplicable

2. Planning Body Approval.

*
hereby approves this plan in accordance with the :
%

Dated this day of

..... #

..... #

* Insert the name of the Planning Body.
Insert designation of signatory or delegation

% Insert applicable approving legislation.

3. Plans with Community Management Statement :

CMS Number :
Name :

4. References :

Dept File :
Local Govt :
Surveyor : BLV_011

6. Existing		Created		
Title Reference	Description	New Lots	Road	Secondary Interests
	Lot 2 on SP290608	201 to 240 and 600	-	Emts A to F

201 to 240 & 600	Por 107
Lots	Orig

7. Orig Grant Allocation :

8. Passed & Endorsed :

By :
PRELIMINARY
Signed :
Designation :

Date of Development Approval:

9. Building Format Plans only.

I certify that :
* As far as it is practical to determine, no part of the building shown on this plan encroaches onto adjoining lots or road;
* Part of the building shown on this plan encroaches onto adjoining * lots and road

.....
Cadastral Surveyor/Director* Date
*delete words not required

10. Lodgement Fees :

Survey Deposit	\$
Lodgement	\$
..... New Titles	\$
Photocopy	\$
Postage	\$
TOTAL	\$


11. Insert Plan Number

SP290609


Scale 1:500



Insert
Plan
Number
SP290609
State copyright reserved.

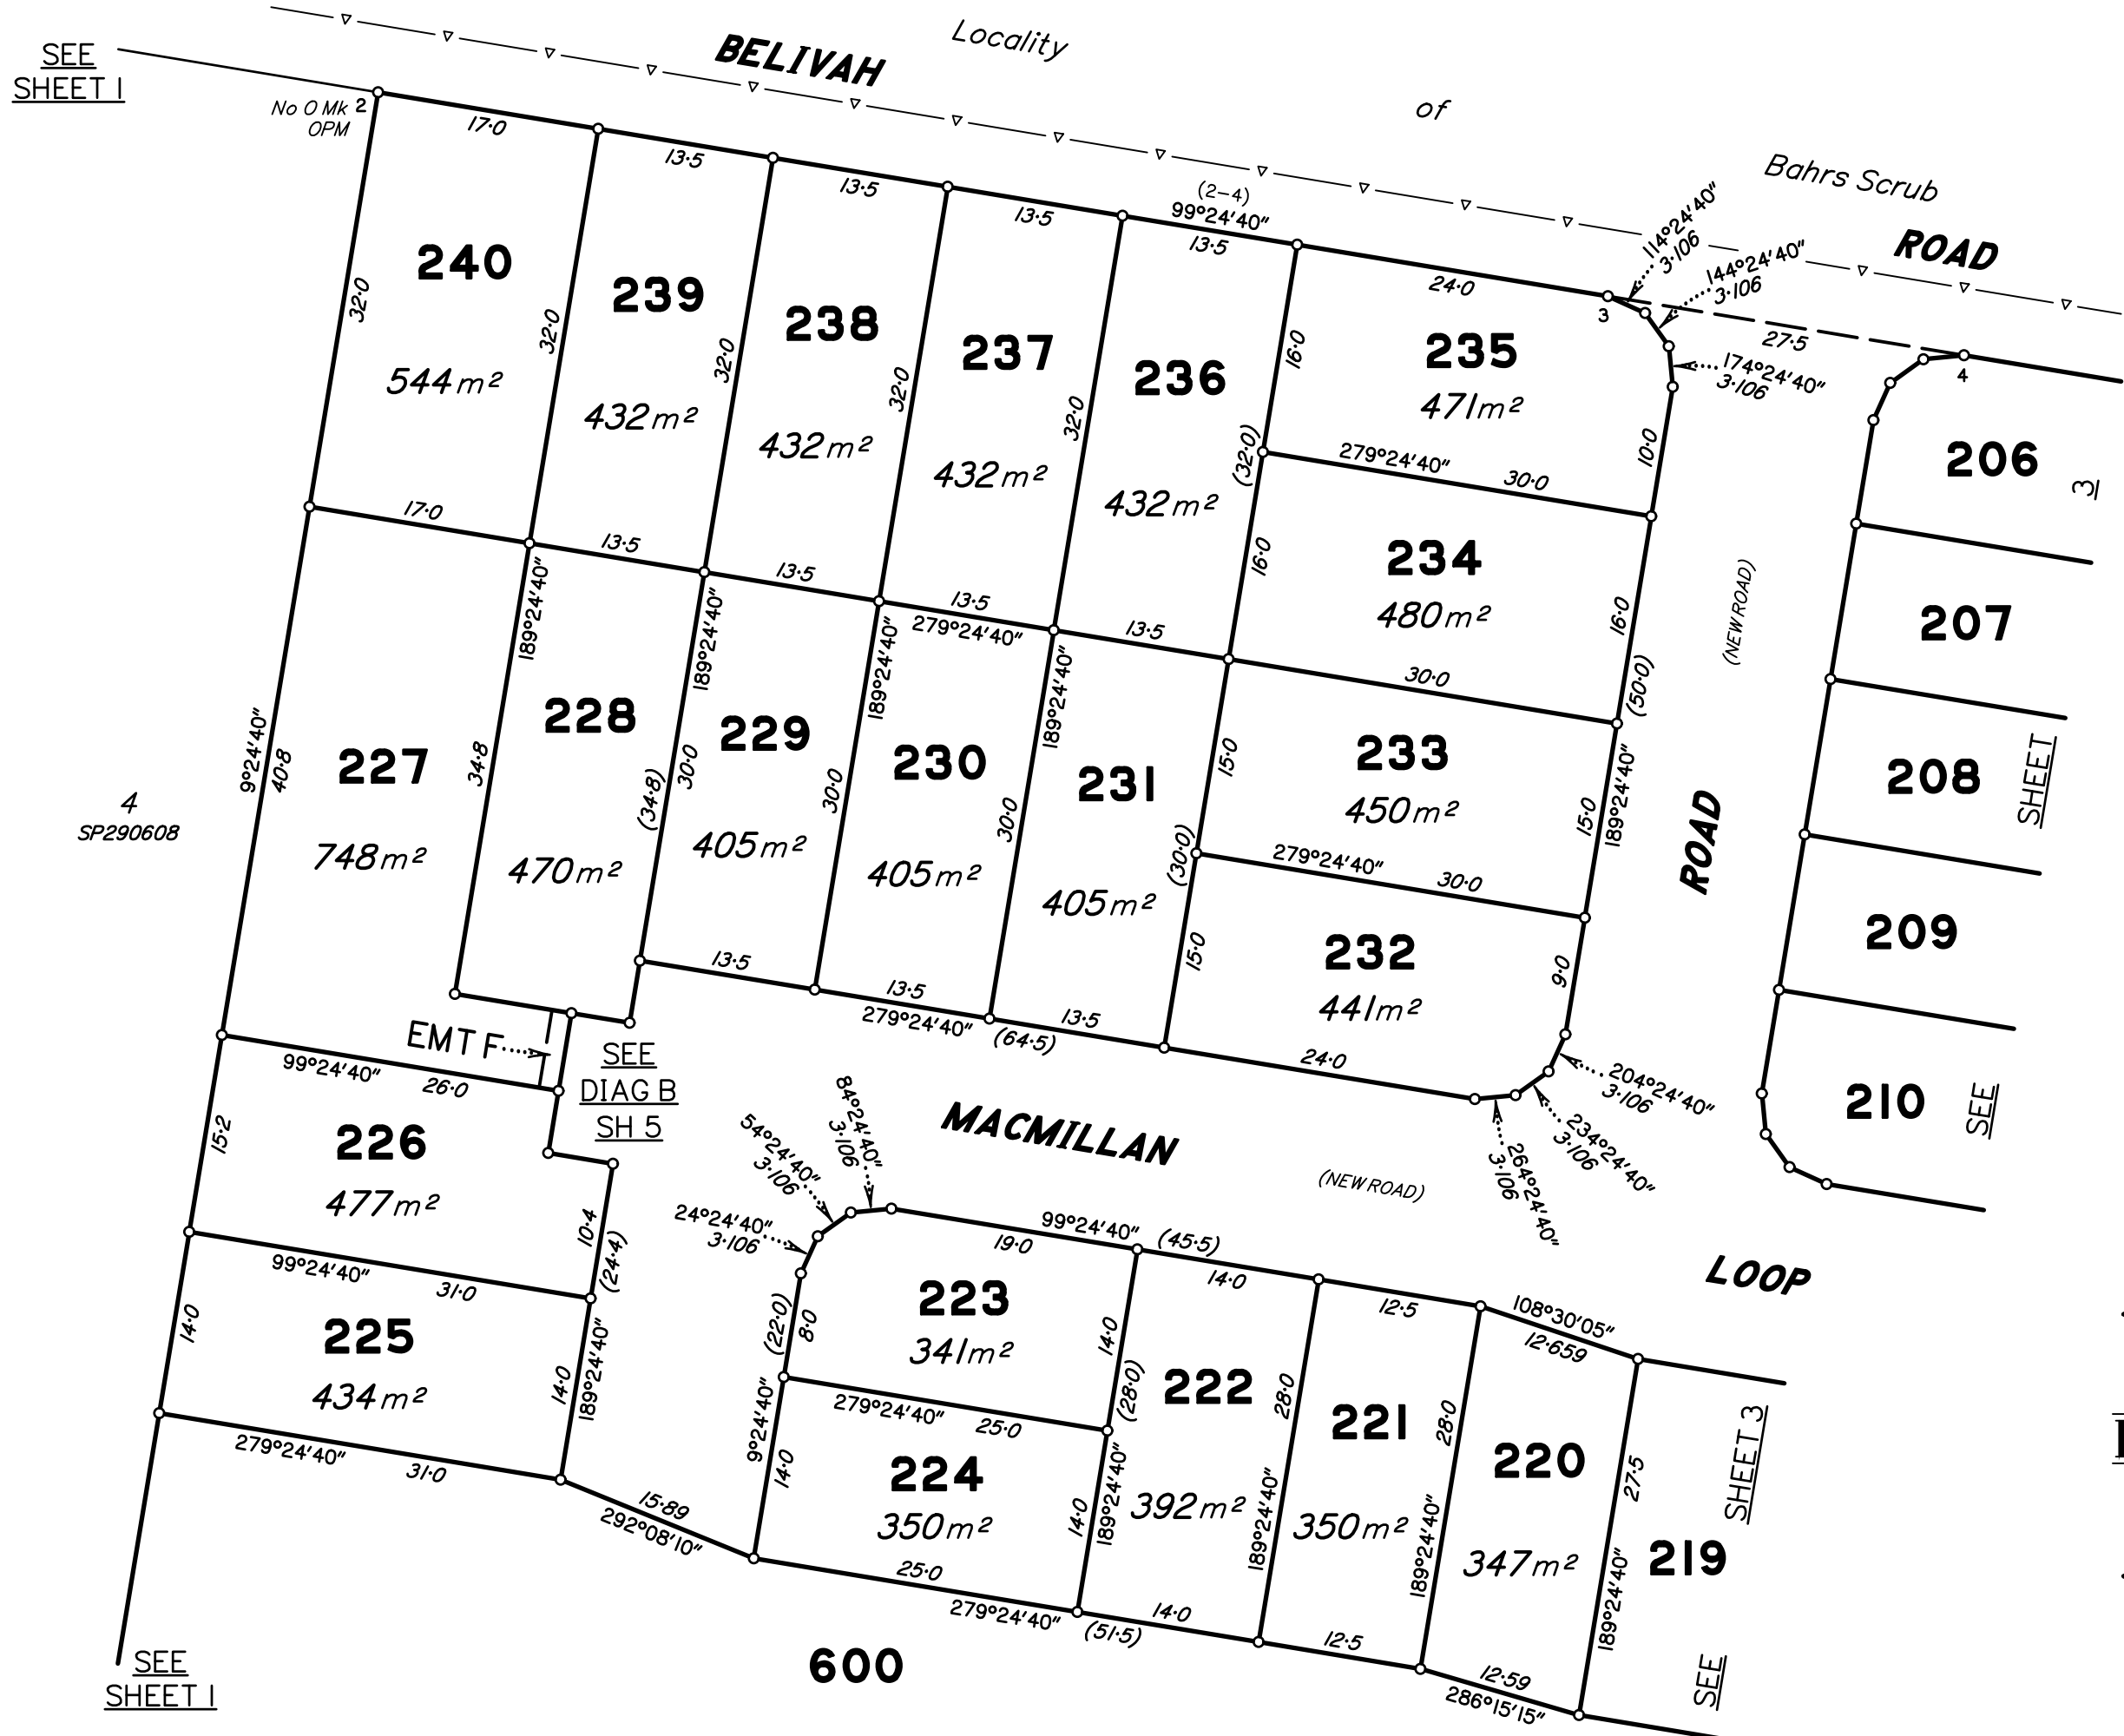

Scale 1:500

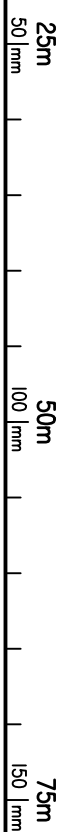

Insert
Plan
Number
SP290609

State copyright reserved.

SEE SHEET 1

4
SP290608

SEE SHEET 1

EMT F...
SEE
DIAG B
SH 5

SEE



SHEET

SHEET 3




REFERENCE MARKS

STN	TO	ORIGIN	BEARING	DIST

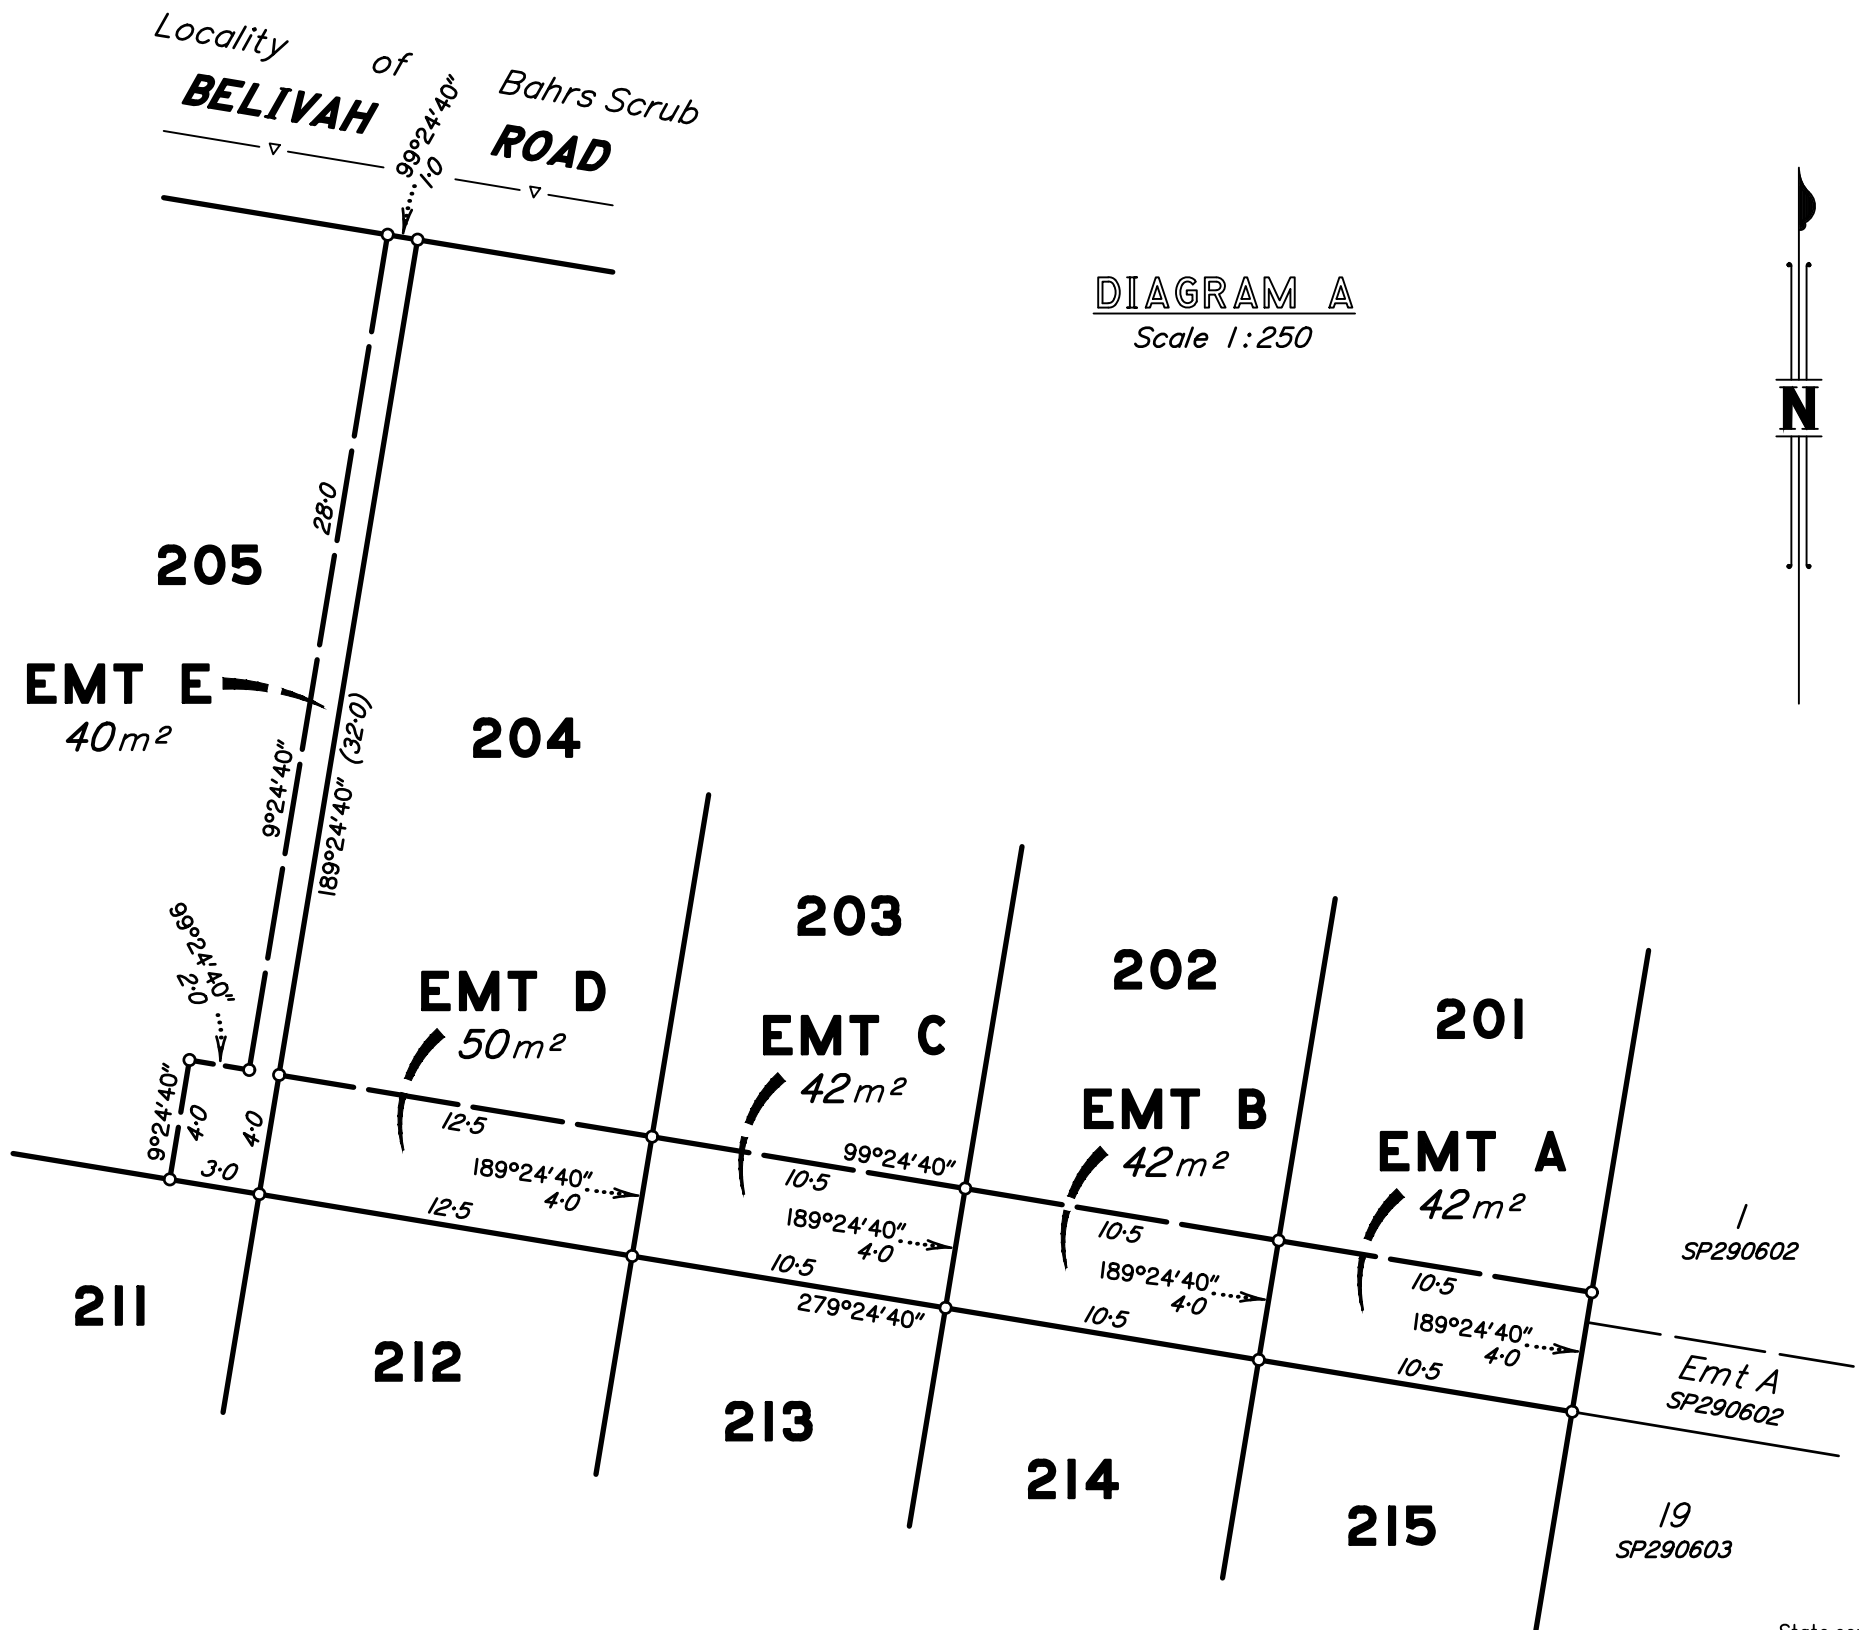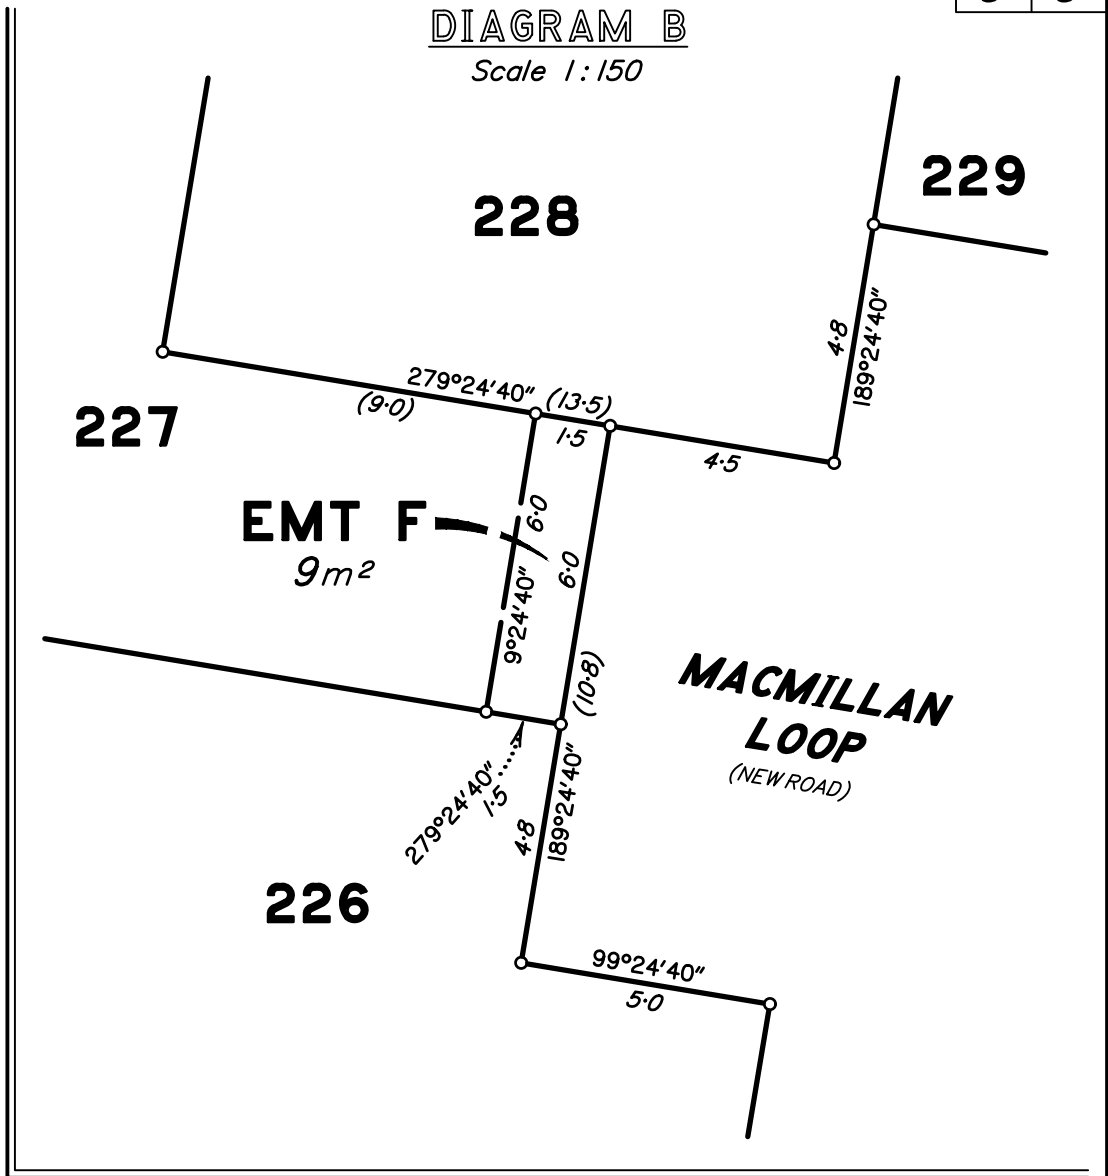

State copyright reserved.

Insert Plan Number **SP290609**

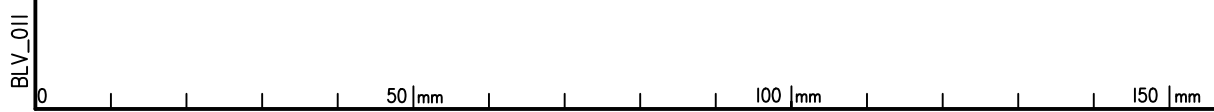

BLV_011