


PM	ORIGIN	BEARING	DIST	NO	TYPE

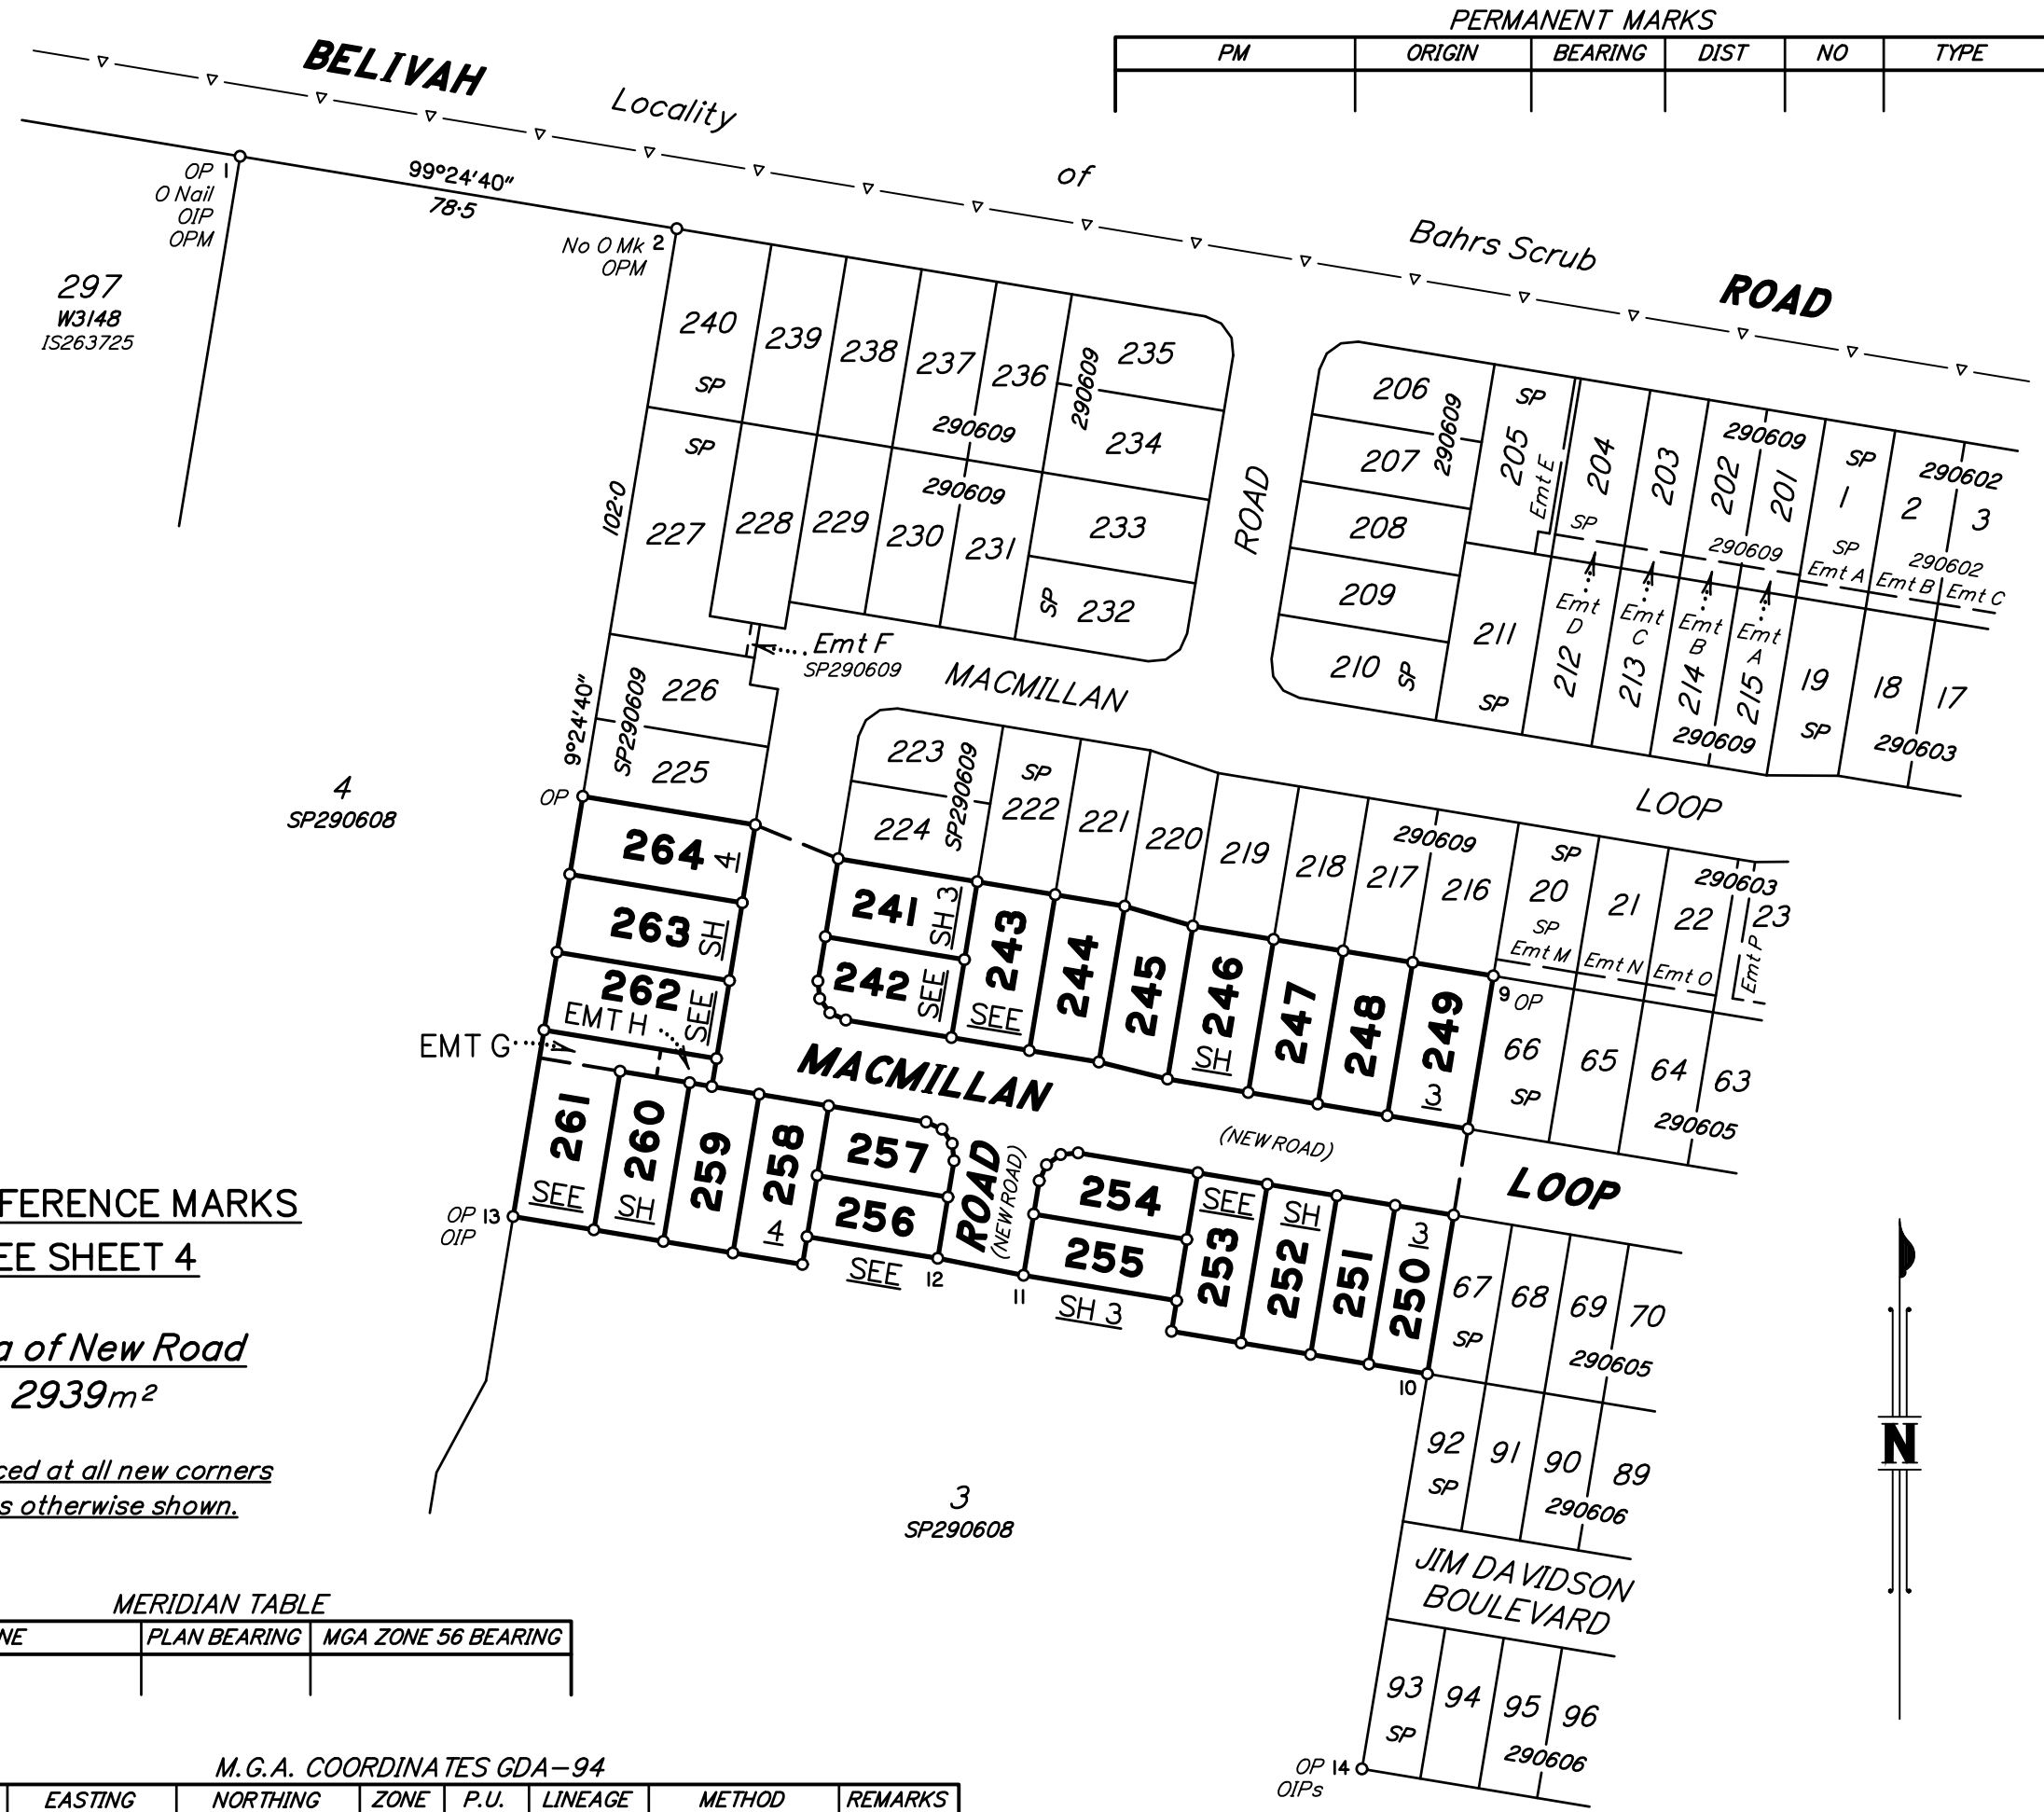

FOR REFERENCE MARKS
SEE SHEET 4

Area of New Road
2939m²

Peg placed at all new corners
unless otherwise shown.

MERIDIAN TABLE

LINE	PLAN BEARING	MGA ZONE 56 BEARING

M.G.A. COORDINATES GDA-94

STATION	EASTING	NORTHING	ZONE	P.U.	LINEAGE	METHOD	REMARKS

I, Neville Henry VOLKER hereby certify that the land comprised in this plan was surveyed by me personally and that the plan is accurate, that the said survey was performed in accordance with the Survey and Mapping Infrastructure Act 2003 and Surveyors Act 2003 and associated Regulations and Standards and that the said survey was completed on

PRELIMINARY

Cadastral Surveyor

Date

Metres
0 62.5m 125m 150m
Scale: 1:1250
State copyright reserved.

PLAN OF

Lots 241 to 264 and
Easements G and H in Lot 261

Canceling Lot 600 on SP290609

LOCAL GOVERNMENT: LOGAN C.C. LOCALITY: BELIVAH

Meridian: SP290609

Survey Records: NO

SP290610

Format: STANDARD

**WARNING : Folded or Mutilated Plans will not be accepted.
Plans may be rolled.
Information may not be placed in the outer margins.**

(Dealing No.)

5. Lodged by

(Include address, phone number, reference, and Lodger Code)

1. Certificate of Registered Owners or Lessees.

I/We BELIVAH PTY LTD

(Names in full)

* as Registered Owners of this land agree to this plan and dedicate the Public Use Land as shown hereon in accordance with Section 50 of the Land Title Act 1994.

~~* as Lessees of this land agree to this plan.~~

Signature of *Registered Owners *~~Lessees~~

* Rule out whichever is inapplicable

2. Planning Body Approval.

*
hereby approves this plan in accordance with the :
%

Dated this day of

..... #

..... #

* Insert the name of the Planning Body.
Insert designation of signatory or delegation

% Insert applicable approving legislation.

3. Plans with Community Management Statement :

CMS Number :
Name :

4. References :

Dept File :
Local Govt :
Surveyor : BLV_012

6. Existing		Created		
Title Reference	Description	New Lots	Road	Secondary Interests
	Lot 600 on SP290609	241 to 264	-	Emts G and H

241 to 264	Por 107
Lots	Orig

7. Orig Grant Allocation :

8. Passed & Endorsed :

By :
PRELIMINARY
Signed :
Designation :

Date of Development Approval:


~~9. Building Format Plans only.~~
I certify that :
* As far as it is practical to determine, no part of the building shown on this plan encroaches onto adjoining lots or road;
* Part of the building shown on this plan encroaches onto adjoining * lots and road

.....
Cadastral Surveyor/Director* Date
*delete words not required

10. Lodgement Fees :

Survey Deposit	\$
Lodgement	\$
..... New Titles	\$
Photocopy	\$
Postage	\$
TOTAL	\$

11. Insert Plan Number **SP290610**

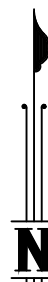

Scale 1 : 400

Metres

20m


40m

60m

Insert
Plan
Number

SP290610

State copyright reserved.

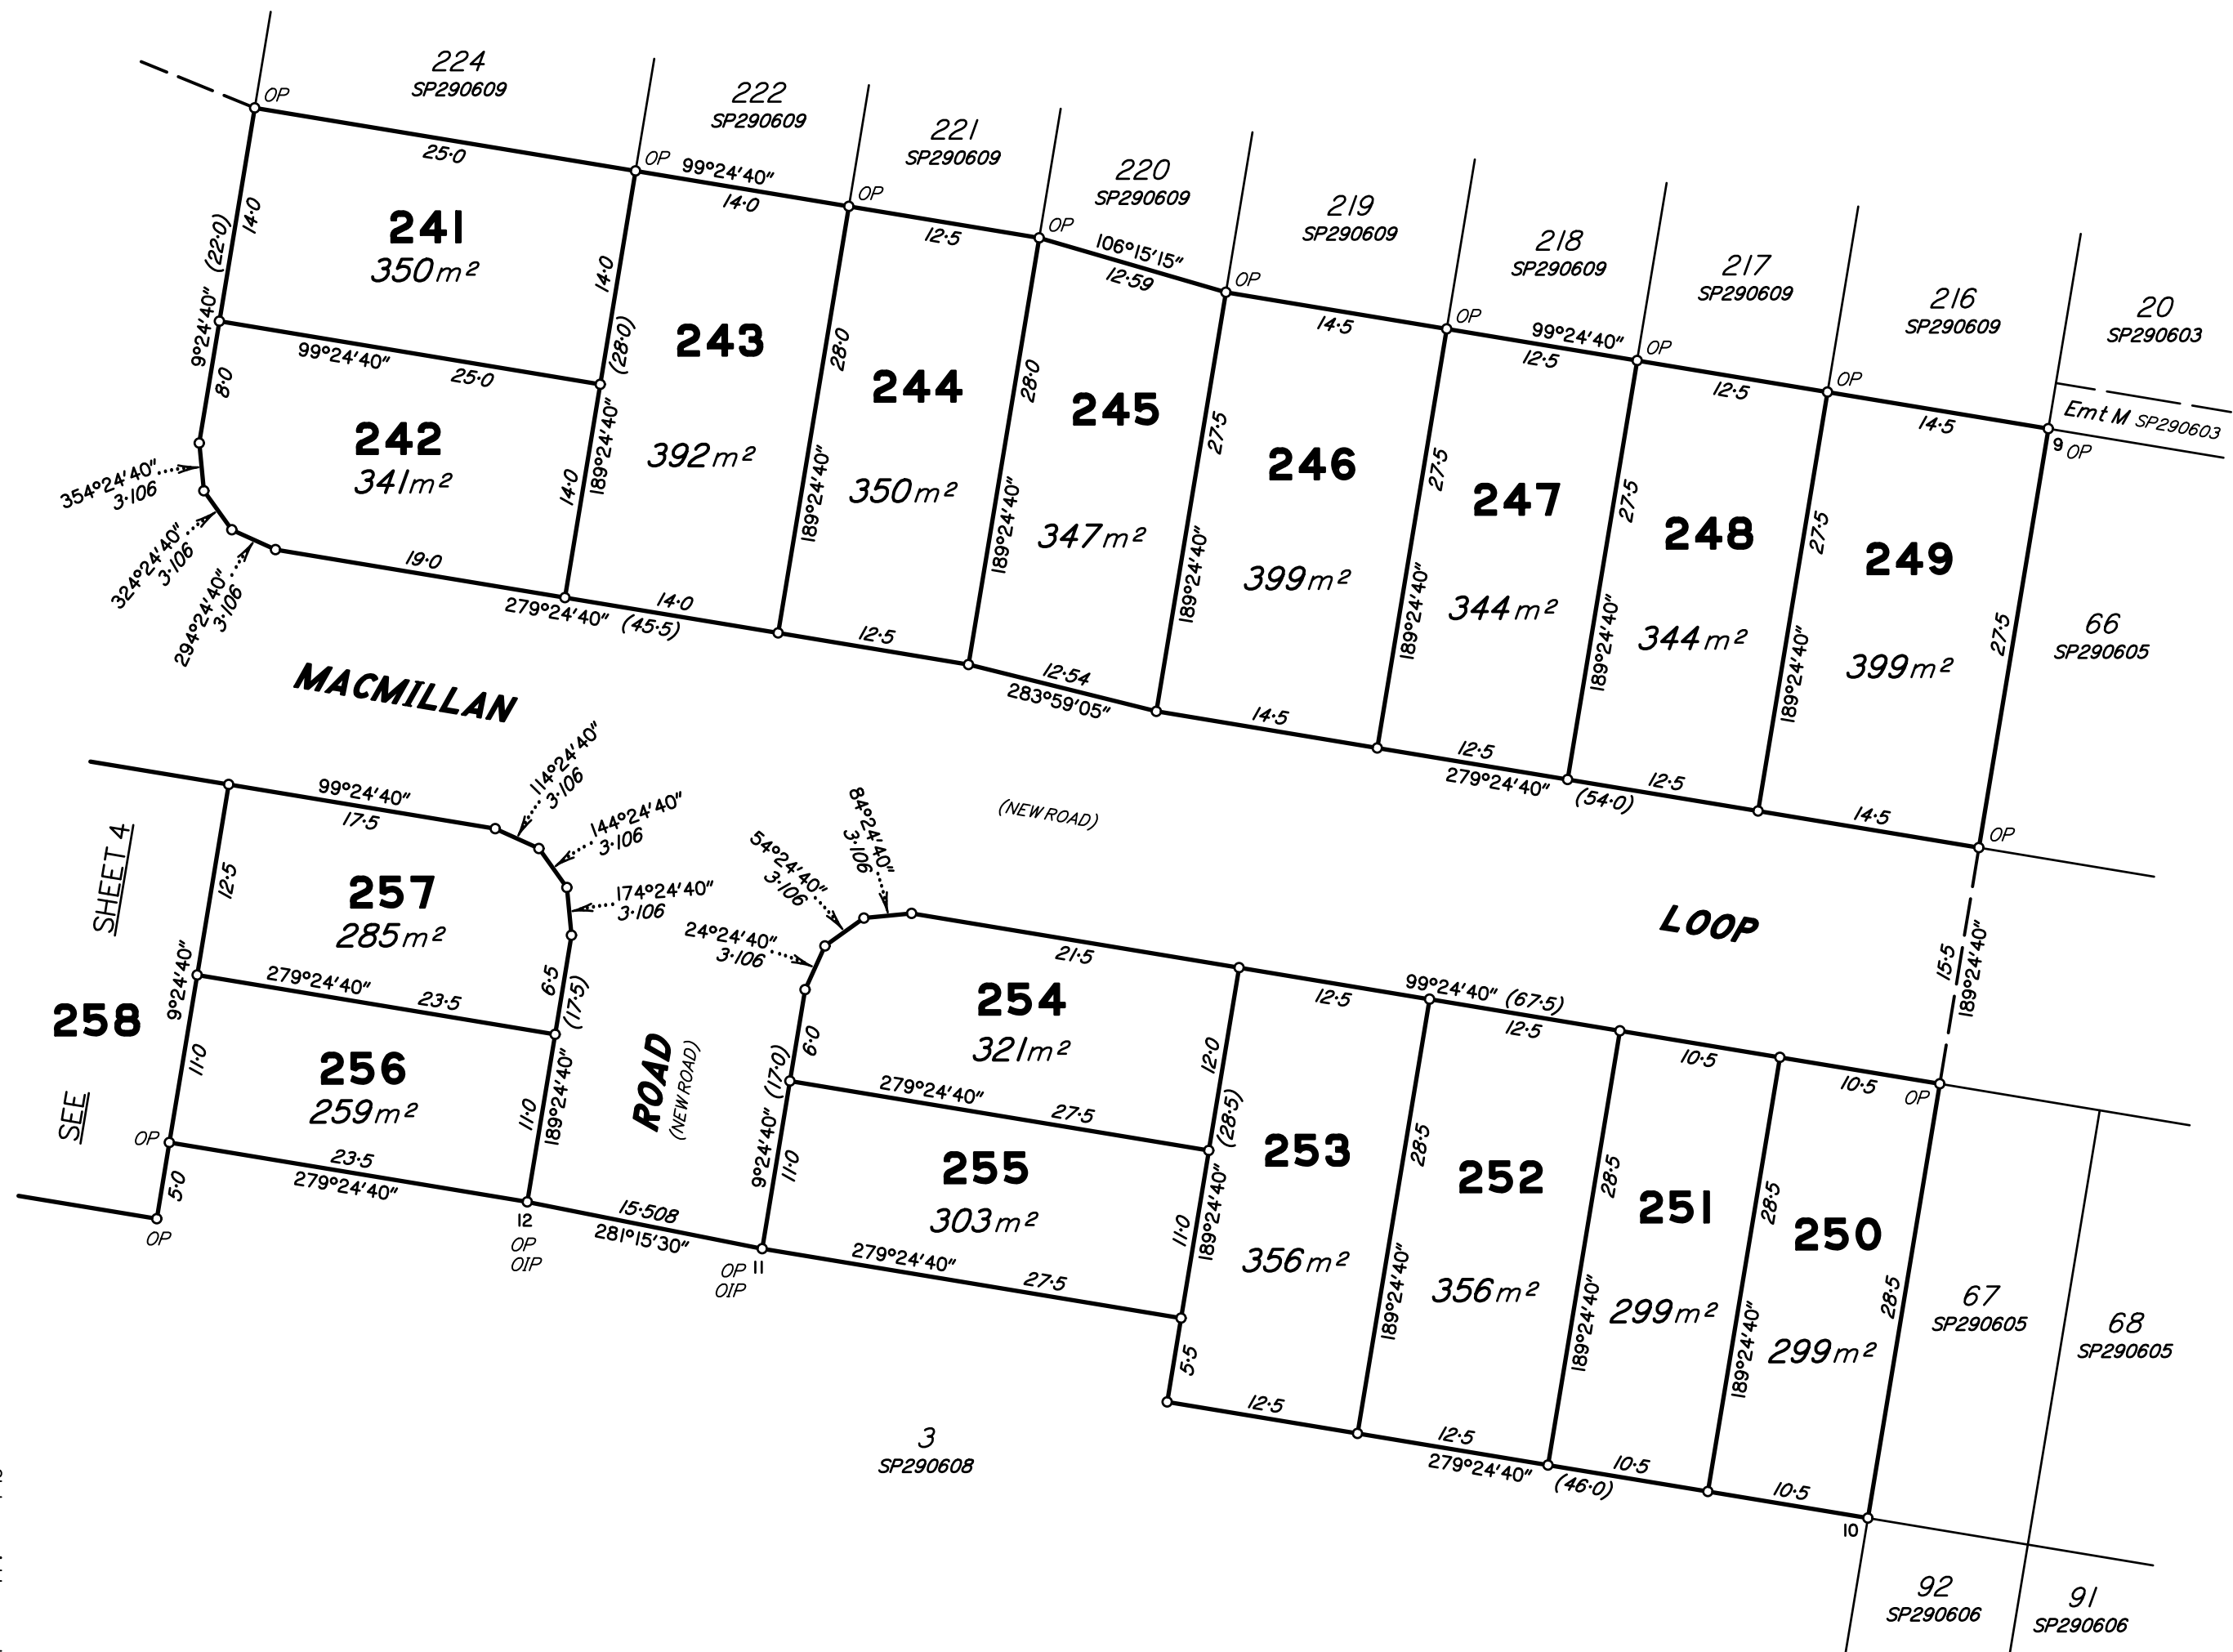

MACMILLAN

LOOP

ROAD
(NEW ROAD)

(NEW ROAD)

SHEET 4

SEE

3
SP290608

92
SP290606

91
SP290606

Emt M SP290603

354°24'40" 3.106
 324°24'40" 3.106
 294°24'40" 3.106

279°24'40" (45.5)

279°24'40" (54.0)

15.508
281°15'30"

279°24'40" (46.0)

99°24'40" (22.0)

99°24'40"

99°24'40"

106°15'15"

99°24'40"

99°24'40"

99°24'40"

99°24'40"

99°24'40"

99°24'40"

114°24'40"

144°24'40"

174°24'40"

24°24'40"

54°24'40"

84°24'40"

99°24'40"

99°24'40"

189°24'40"

189°24'40"

99°24'40"

189°24'40"

189°24'40"

99°24'40"

189°24'40"

189°24'40"

189°24'40"

99°24'40"

279°24'40"

189°24'40"

99°24'40"

279°24'40"

189°24'40"

189°24'40"

189°24'40"

189°24'40"

189°24'40"

189°24'40"

99°24'40"

279°24'40"

189°24'40"

99°24'40"

279°24'40"

189°24'40"

189°24'40"

189°24'40"

189°24'40"

189°24'40"

189°24'40"

99°24'40"

279°24'40"

189°24'40"

99°24'40"

279°24'40"

189°24'40"

189°24'40"

189°24'40"

189°24'40"

189°24'40"

189°24'40"

99°24'40"

279°24'40"

189°24'40"

99°24'40"

279°24'40"

189°24'40"

189°24'40"

99°24'40"

189°24'40"

189°24'40"

189°24'40"

99°24'40"

279°24'40"

189°24'40"

99°24'40"

279°24'40"

189°24'40"

189°24'40"

99°24'40"

189°24'40"

189°24'40"

189°24'40"

REFERENCE MARKS

STN	TO	ORIGIN	BEARING	DIST



Scale 1:400



State copyright reserved.

Insert Plan Number **SP290610**