

ALLOCATED PRELIMINARY PROPERTY/STREET NUMBERING FOR LOTS ON SP290609

Land Title Act 1994; Land Act 1994
Form 21 Version 4


SURVEY PLAN

Cancelling Lot 2 on SP290608

Sheet 1 of 5

30/11/2021

PM	ORIGIN	BEARING	DIST	NO	TYPE

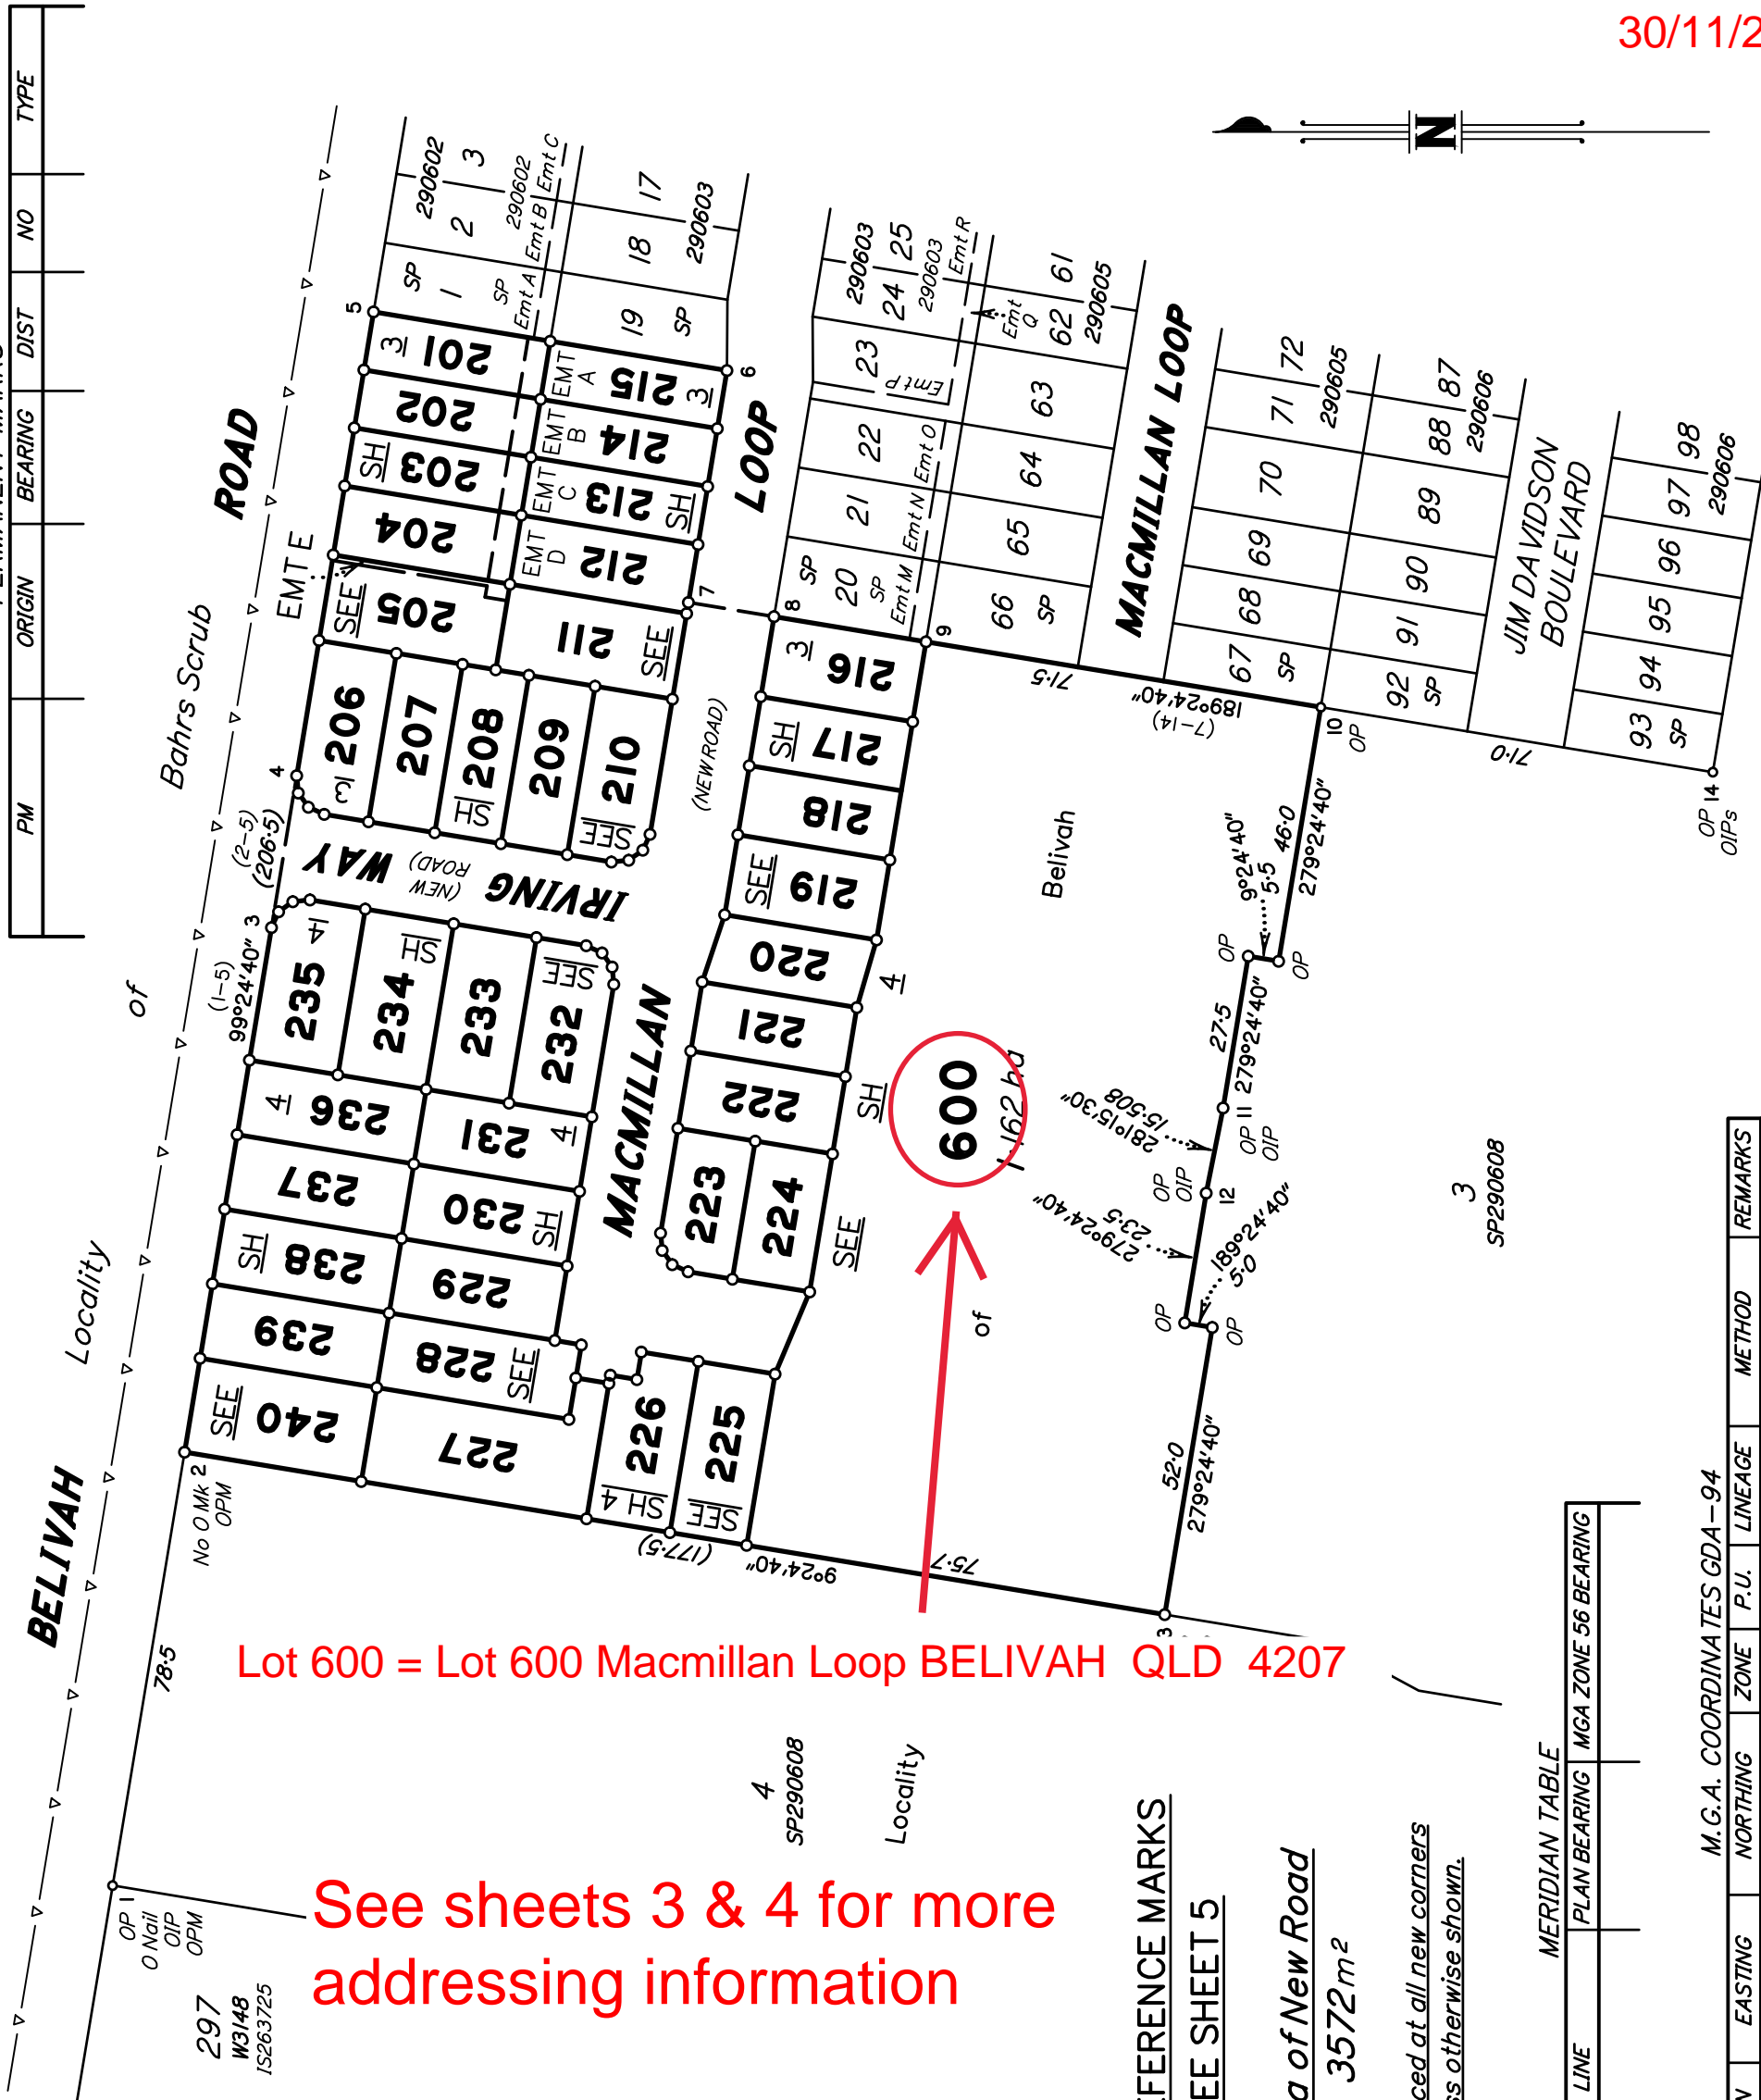

Lot 600 = Lot 600 Macmillan Loop BELIVAH QLD 4207

See sheets 3 & 4 for more addressing information

FOR REFERENCE MARKS

SEE SHEET 5

Area of New Road
3572m²

Peg placed at all new corners unless otherwise shown.

MERIDIAN TABLE	
LINE	PLAN BEARING MGA ZONE 56 BEARING

M.G.A. COORDINATES GDA-94			
STATION	EASTING	NORTHING	ZONE

Metres 0 62.5m 125m 187.5m
50mm 100mm 150mm State copyright reserved.

I, Neville Henry VOLKER hereby certify that the land comprised in this plan was surveyed by me personally and that the plan is accurate, that the said survey was performed in accordance with the Survey and Mapping Infrastructure Act 2003 and Surveyors Act 2003 and associated Regulations and Standards and that the said survey was completed on

PRELIMINARY

Cadastral Surveyor

Date

PLAN OF **Lots 201 to 240 and 600 and Easements A to E in Lots 201 to 205 Respectively Cancelling Lot 2 on SP290608**

LOCAL GOVERNMENT: LOGAN C.C. LOCALITY: BELIVAH

Meridian: SP290608 Survey Records: NO

Scale: 1 : 1250
Format: STANDARD
SP290609

**WARNING : Folded or Mutilated Plans will not be accepted.
Plans may be rolled.
Information may not be placed in the outer margins.**

(Dealing No.)

5. Lodged by

(Include address, phone number, reference, and Lodger Code)

1. Certificate of Registered Owners or Lessees.

I/We BELIVAH PTY LTD

(Names in full)

* as Registered Owners of this land agree to this plan and dedicate the Public Use Land as shown hereon in accordance with Section 50 of the Land Title Act 1994.

* ~~as Lessees of this land agree to this plan.~~

Signature of *Registered Owners *~~Lessees~~

* Rule out whichever is inapplicable

2. Planning Body Approval.

*
hereby approves this plan in accordance with the :
%

Dated this day of

..... #

..... #

* Insert the name of the Planning Body.
Insert designation of signatory or delegation

% Insert applicable approving legislation.

3. Plans with Community Management Statement :

CMS Number :

Name :

4. References :

Dept File :
Local Govt :
Surveyor : BLV_011

6. Existing		Created		
Title Reference	Description	New Lots	Road	Secondary Interests
	Lot 2 on SP290608	201 to 240 and 600	-	Emts A to E

201 to 240 & 600 Por 107

Lots	Orig
------	------

7. Orig Grant Allocation :

8. Passed & Endorsed :

By :
Date :
Signed :
Designation :

PRELIMINARY

Date of Development Approval:

9. Building Format Plans only.

I certify that :
* As far as it is practical to determine, no part of the building shown on this plan encroaches onto adjoining lots or road;
* Part of the building shown on this plan encroaches onto adjoining * lots and road

.....
Cadastral Surveyor/Director* Date

*delete words not required

10. Lodgement Fees :


Survey Deposit	\$
Lodgement	\$
..... New Titles	\$
Photocopy	\$
Postage	\$
TOTAL	\$

11. Insert Plan Number

SP290609

Scale 1:500

Metres
25m
50m
100m
150m

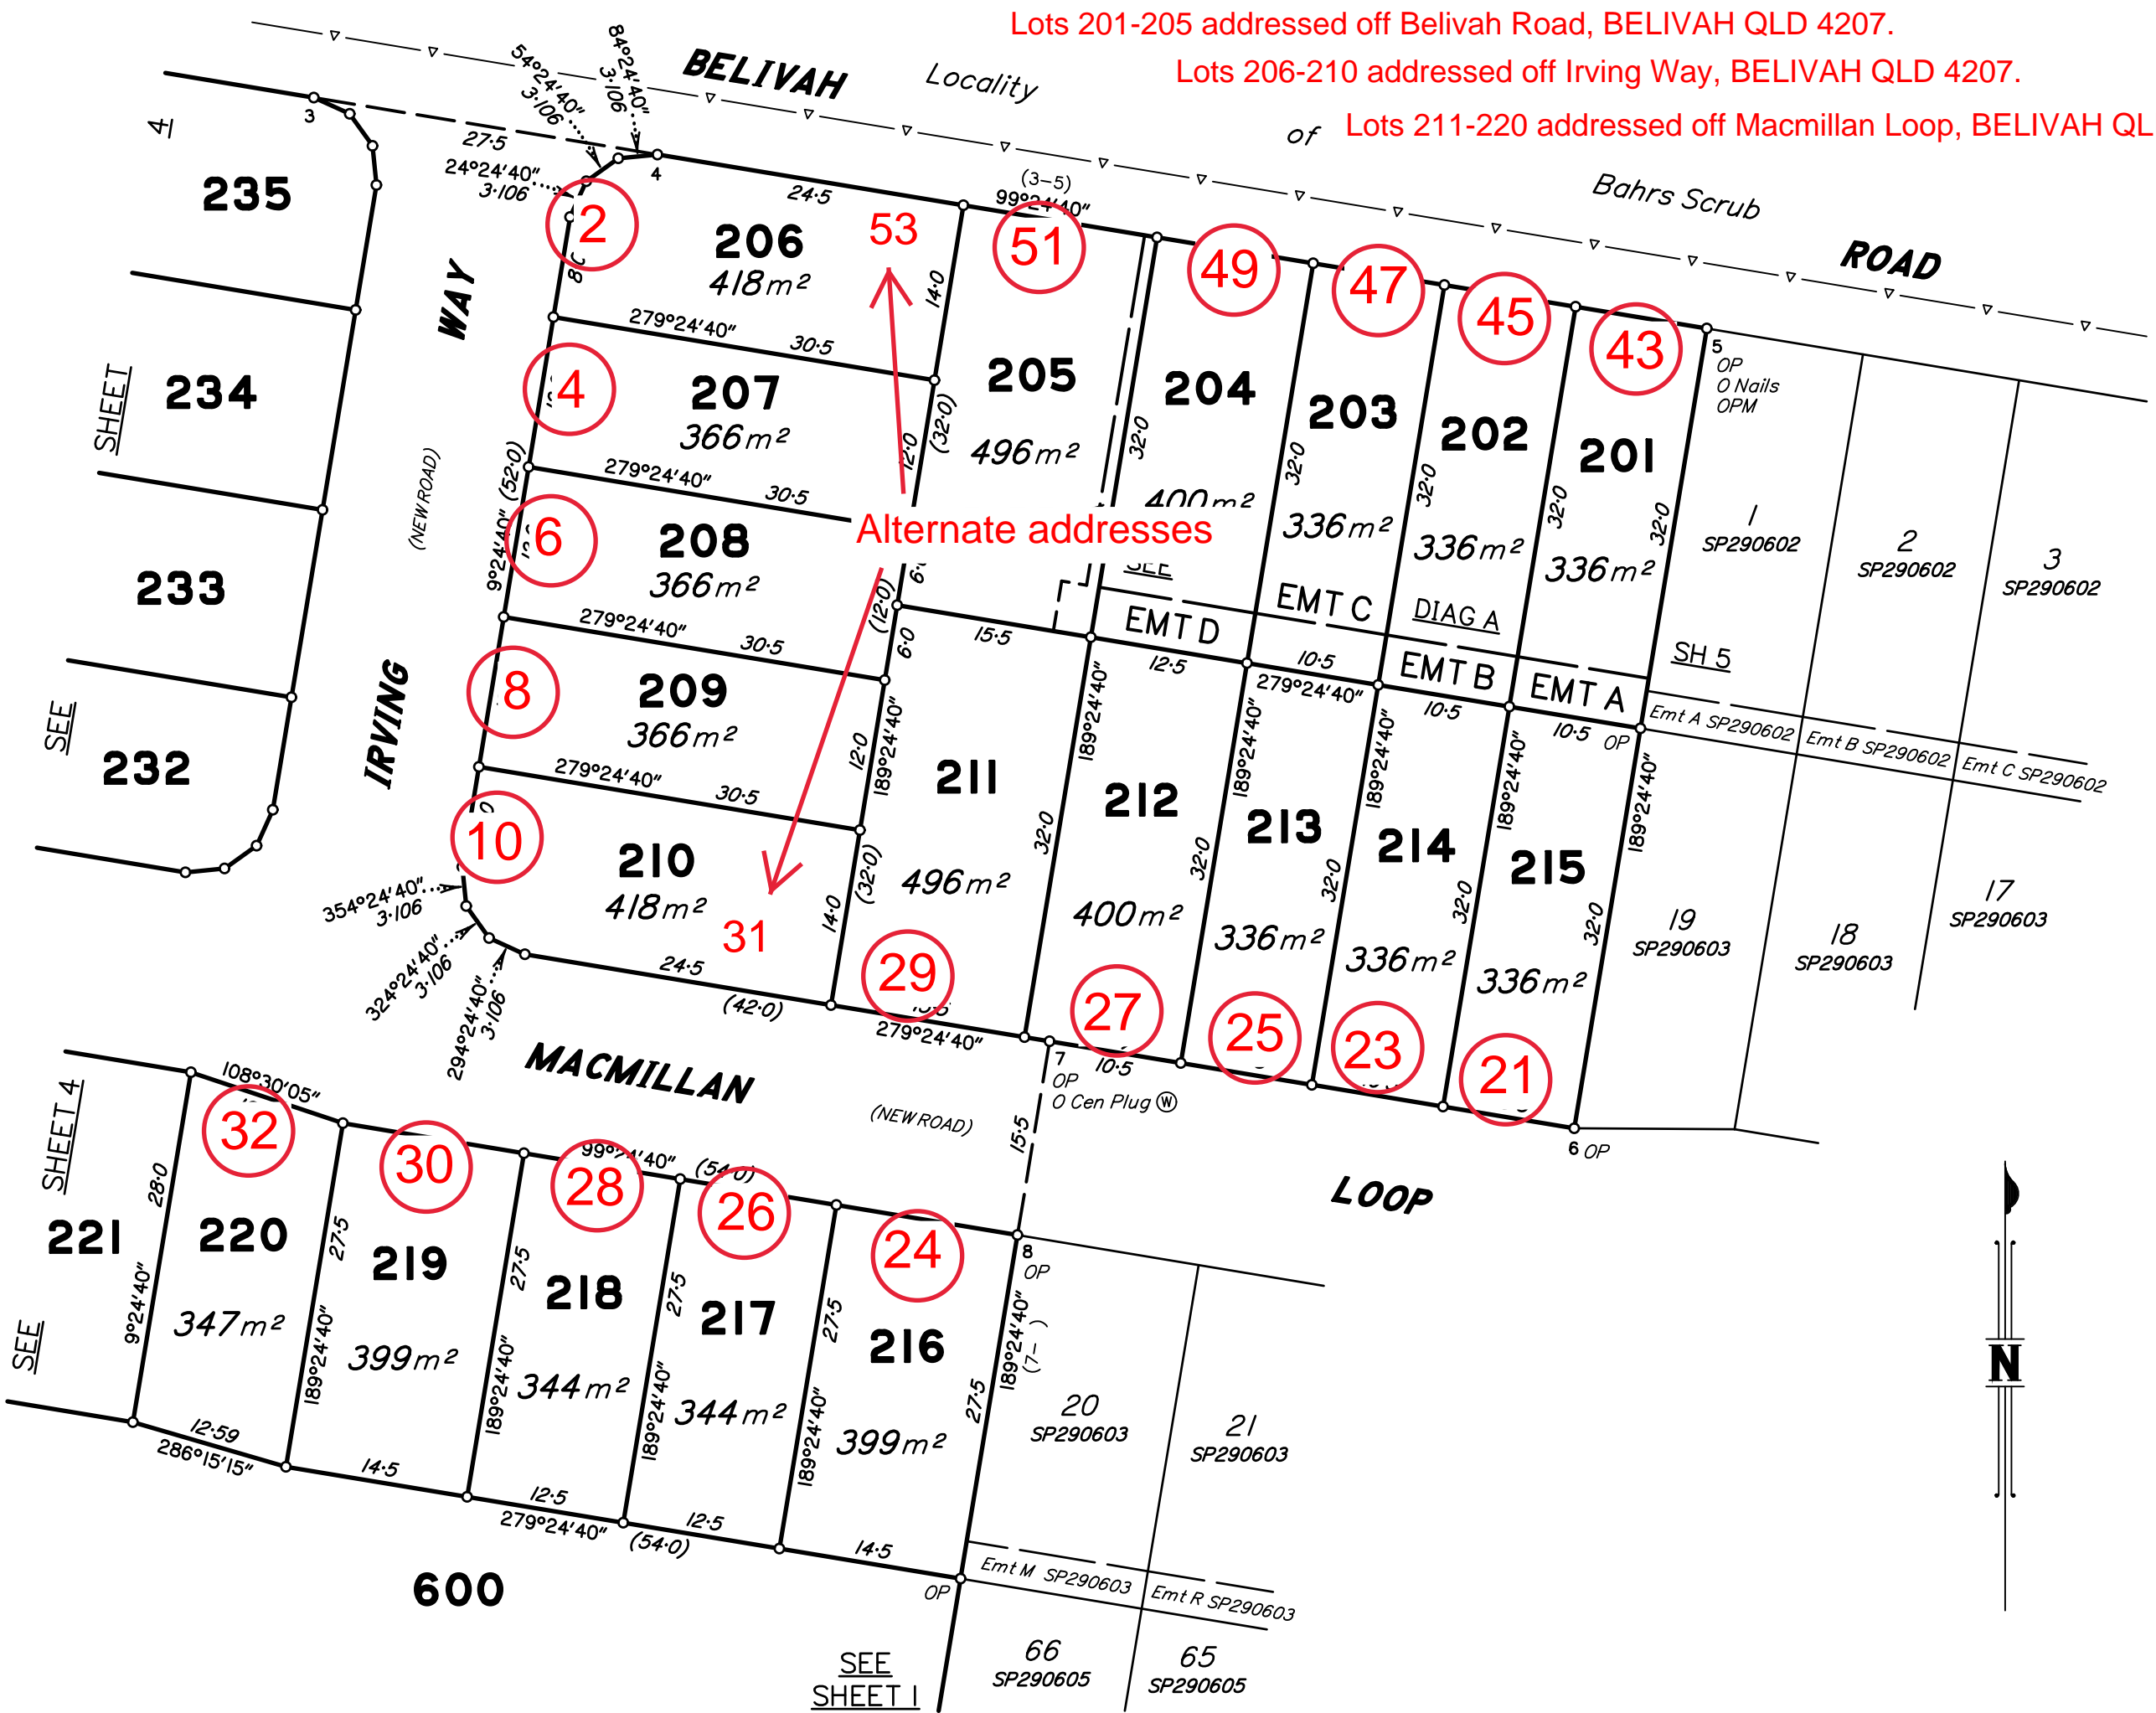

Lots 201-205 addressed off Belivah Road, BELIVAH QLD 4207.

Lots 206-210 addressed off Irving Way, BELIVAH QLD 4207.

Lots 211-220 addressed off Macmillan Loop, BELIVAH QLD 4207.

Alternate addresses

SEE SHEET

SEE

SEE SHEET 4

SEE SHEET I

ADDITIONAL SHEET



Insert Plan Number
SP290609

State copyright reserved.

Sheet 3 of 5

Scale 1:500
Metres
25m
50m
75m

SEE SHEET 1

No 0 Mk 2 OPM

BELIVAH Locality

Lots 232-235 addressed off Irving Way, BELIVAH QLD 4207.

Lots 220-231 addressed off Macmillan Loop, BELIVAH QLD 4207.

Lots 236-240 addressed off Belivah Road, BELIVAH QLD 4207.

Bahrs Scrub ROAD

IRVING WAY

(NEW ROAD)

IRVING WAY

MACMILLAN LOOP

(NEW ROAD)

SEE SHEET 3

4 SP290608

SEE DIAG B SH 5

Alternate addresses

SHEET

SEE




Insert Plan Number SP290609

State copyright reserved.

SEE SHEET 1

600

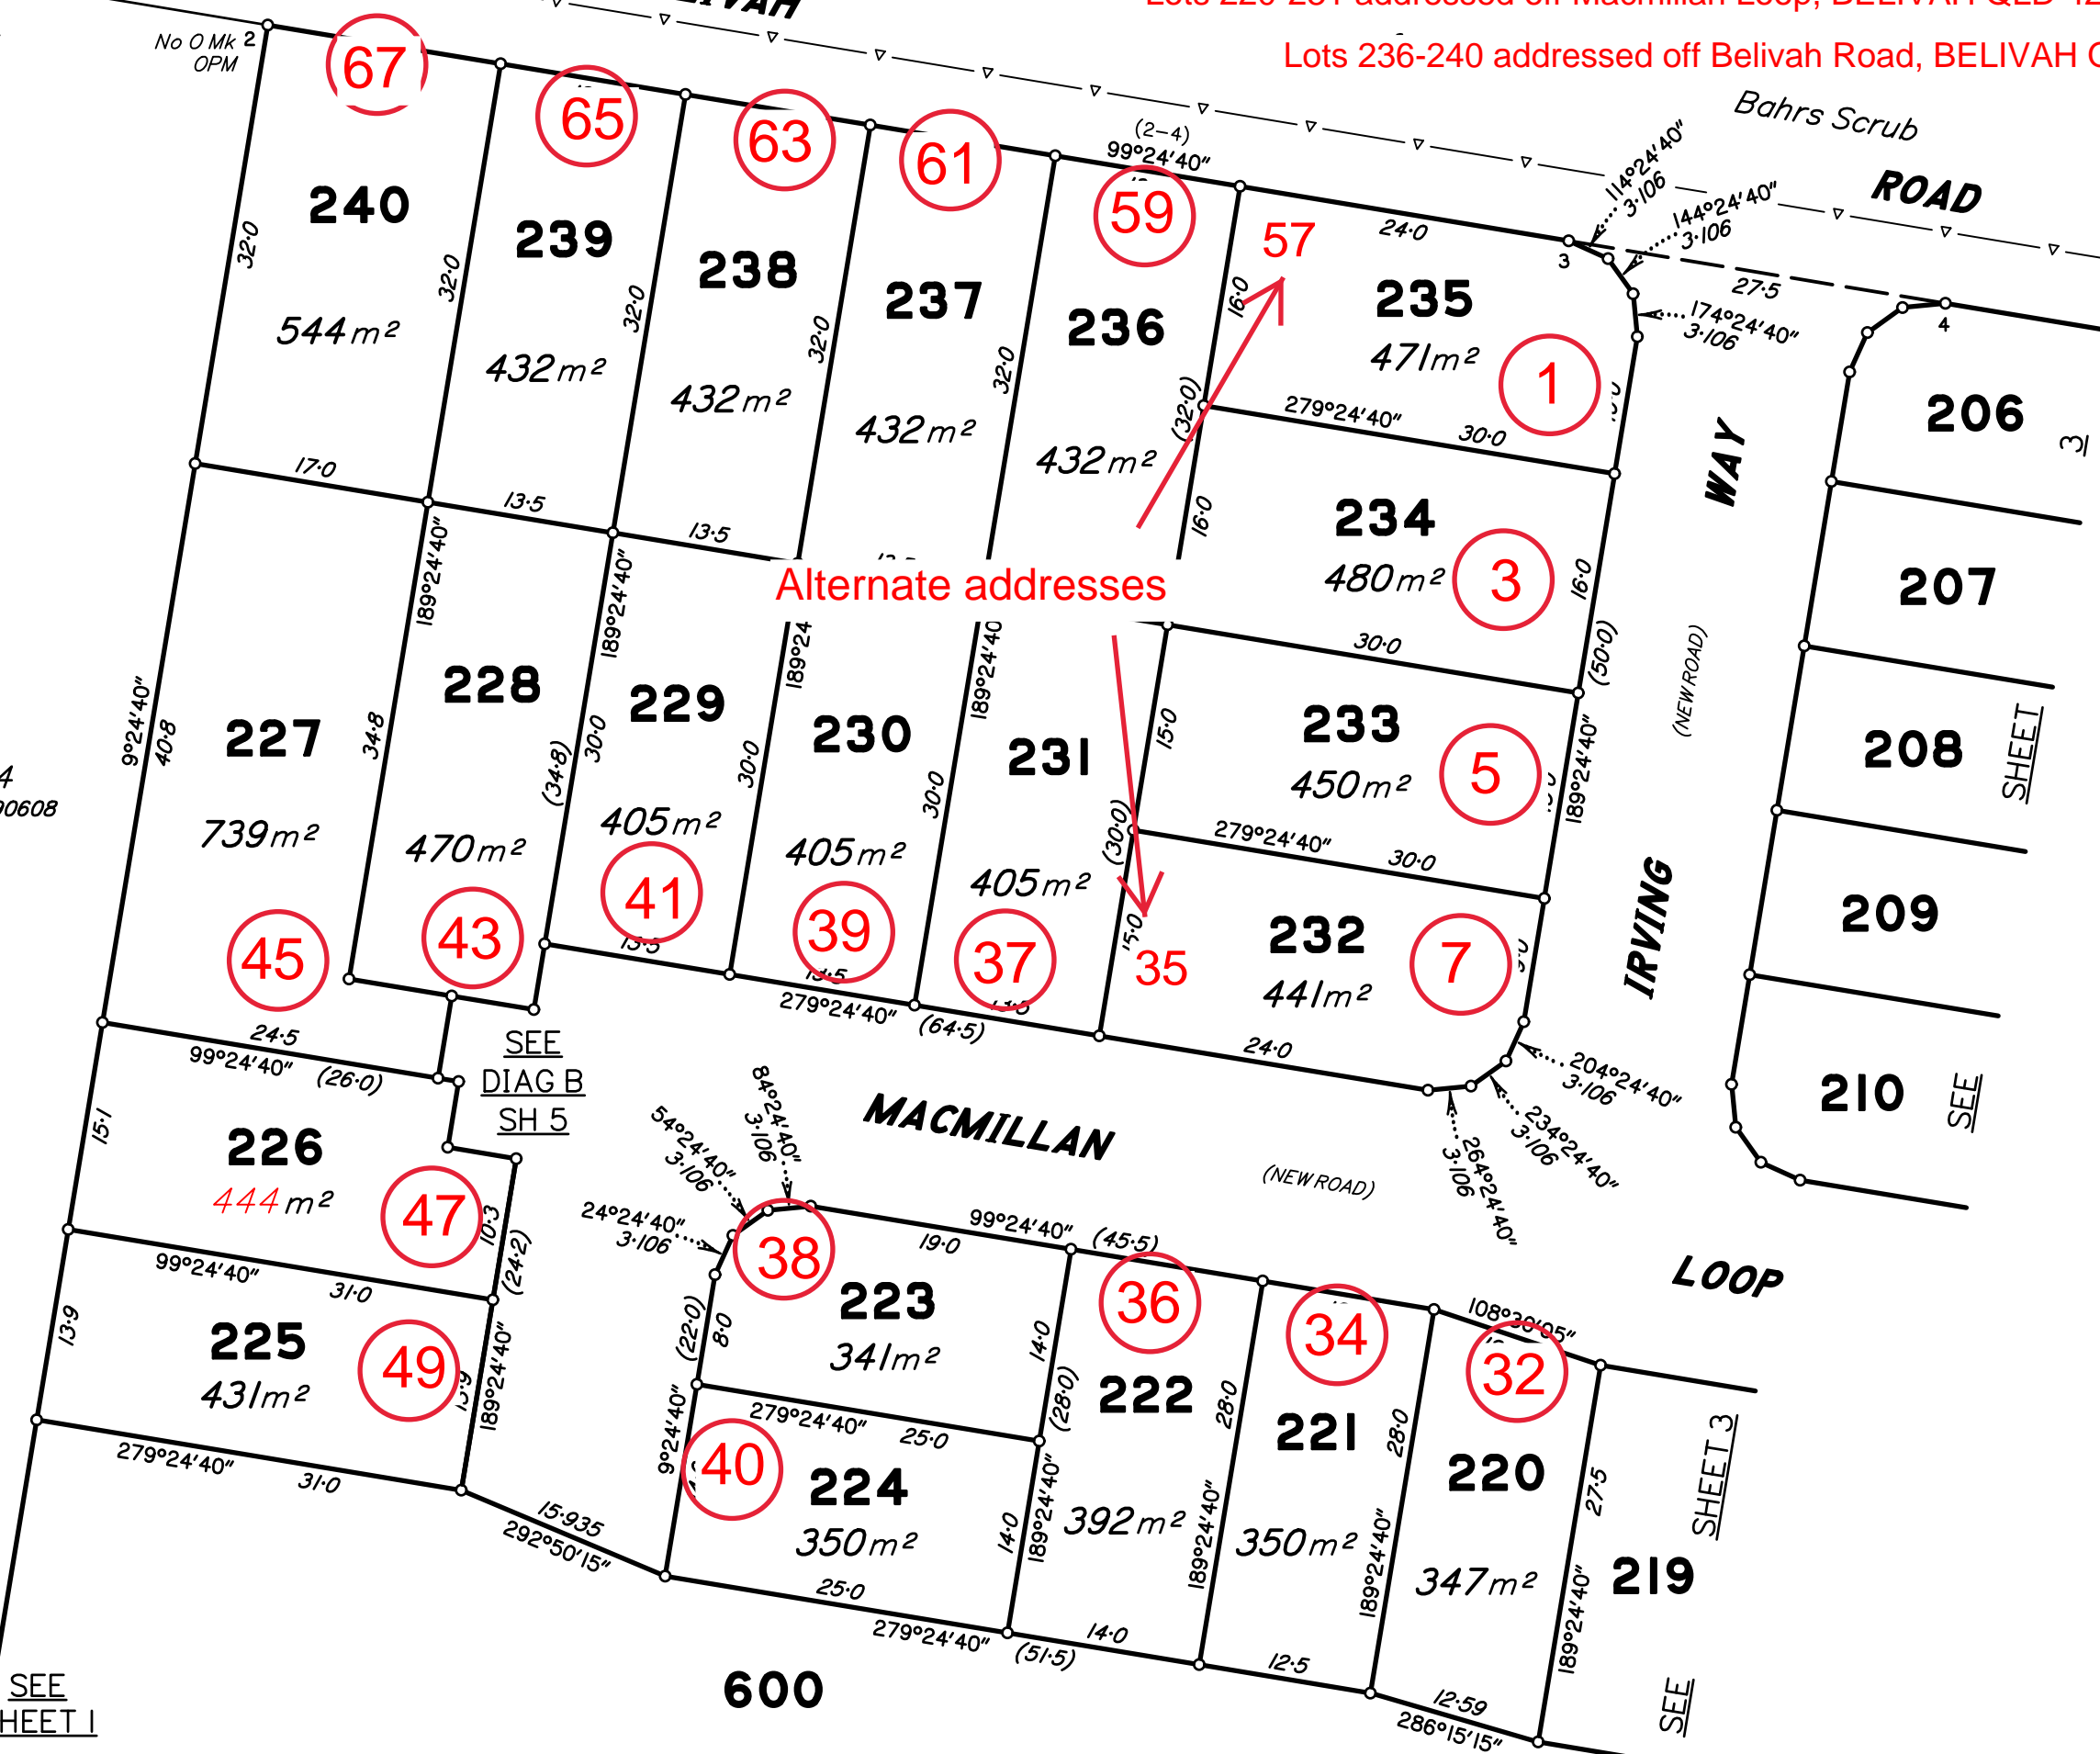

240 544m² (67)

239 432m² (65)

238 432m² (63)

237 432m² (61)

236 432m² (59)

235 471m² (57)

227 739m² (45)

228 470m² (43)

229 405m² (41)

230 405m² (39)

231 405m² (37)

233 450m² (5)

226 444m² (47)

225 431m² (49)

223 341m² (38)

222 392m² (36)

221 350m² (34)

220 347m² (32)

224 350m² (40)

224 350m² (35)

224 350m² (35)

232 441m² (7)

234 480m² (3)

219 347m² (32)

220 347m² (32)

221 350m² (34)

222 392m² (36)

223 341m² (38)

224 350m² (40)

225 431m² (49)

226 444m² (47)

227 739m² (45)

228 470m² (43)

229 405m² (41)

230 405m² (39)

231 405m² (37)

232 441m² (7)

233 450m² (5)

234 480m² (3)

235 471m² (57)

236 432m² (59)

237 432m² (61)



238 432m² (63)

239 432m² (65)

240 544m² (67)


REFERENCE MARKS

STN	TO	ORIGIN	BEARING	DIST

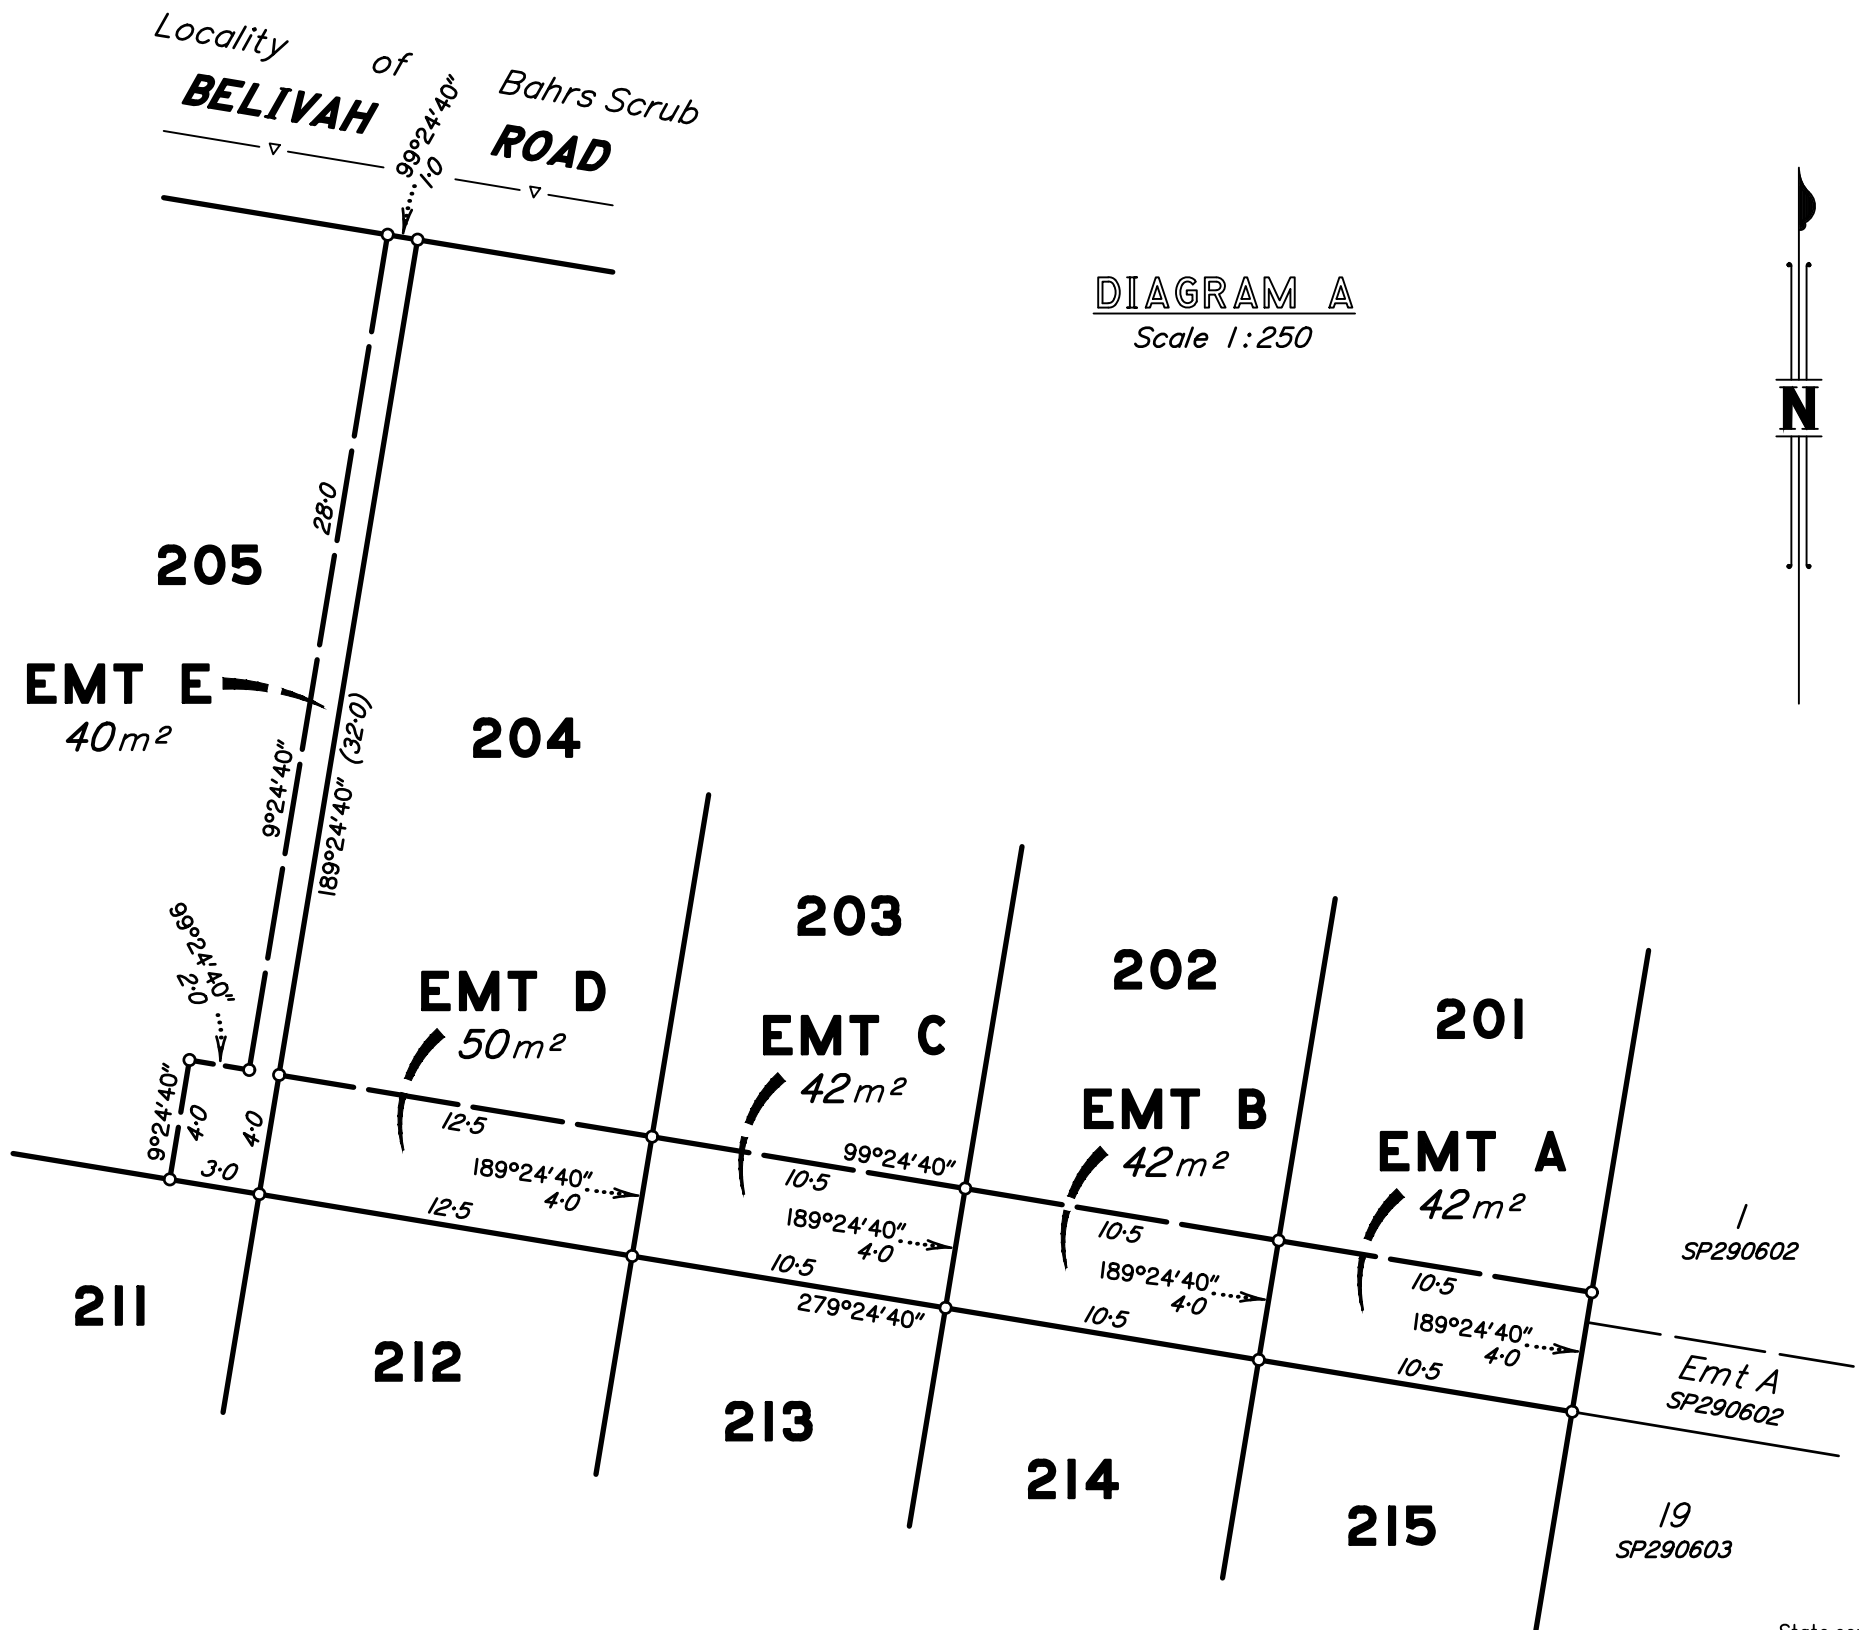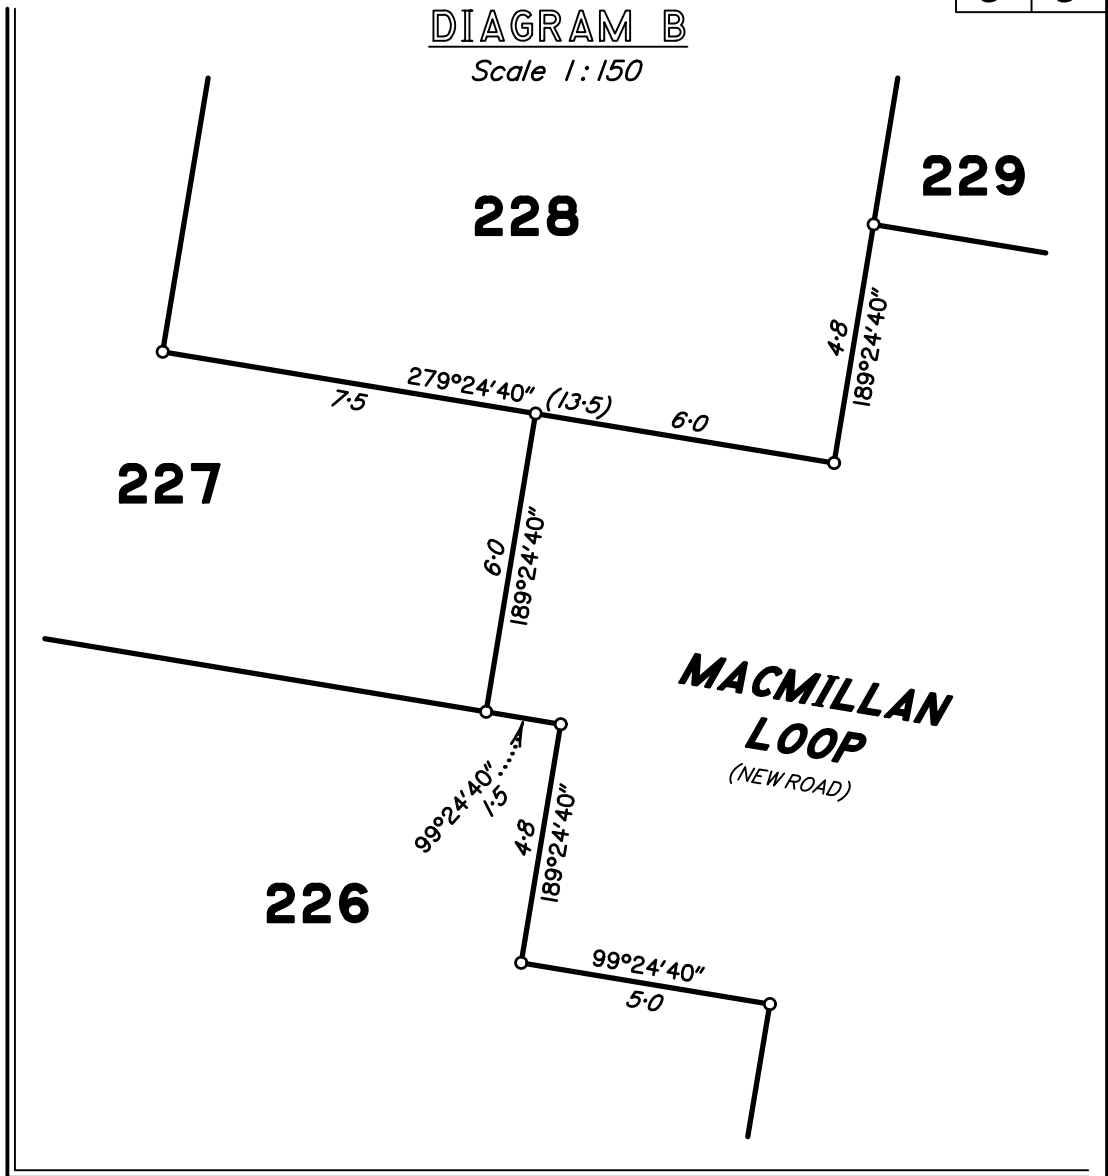

State copyright reserved.

Insert Plan Number **SP290609**

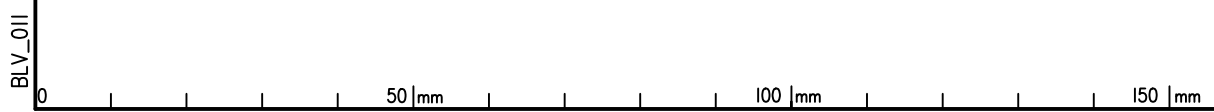

BLV_011