


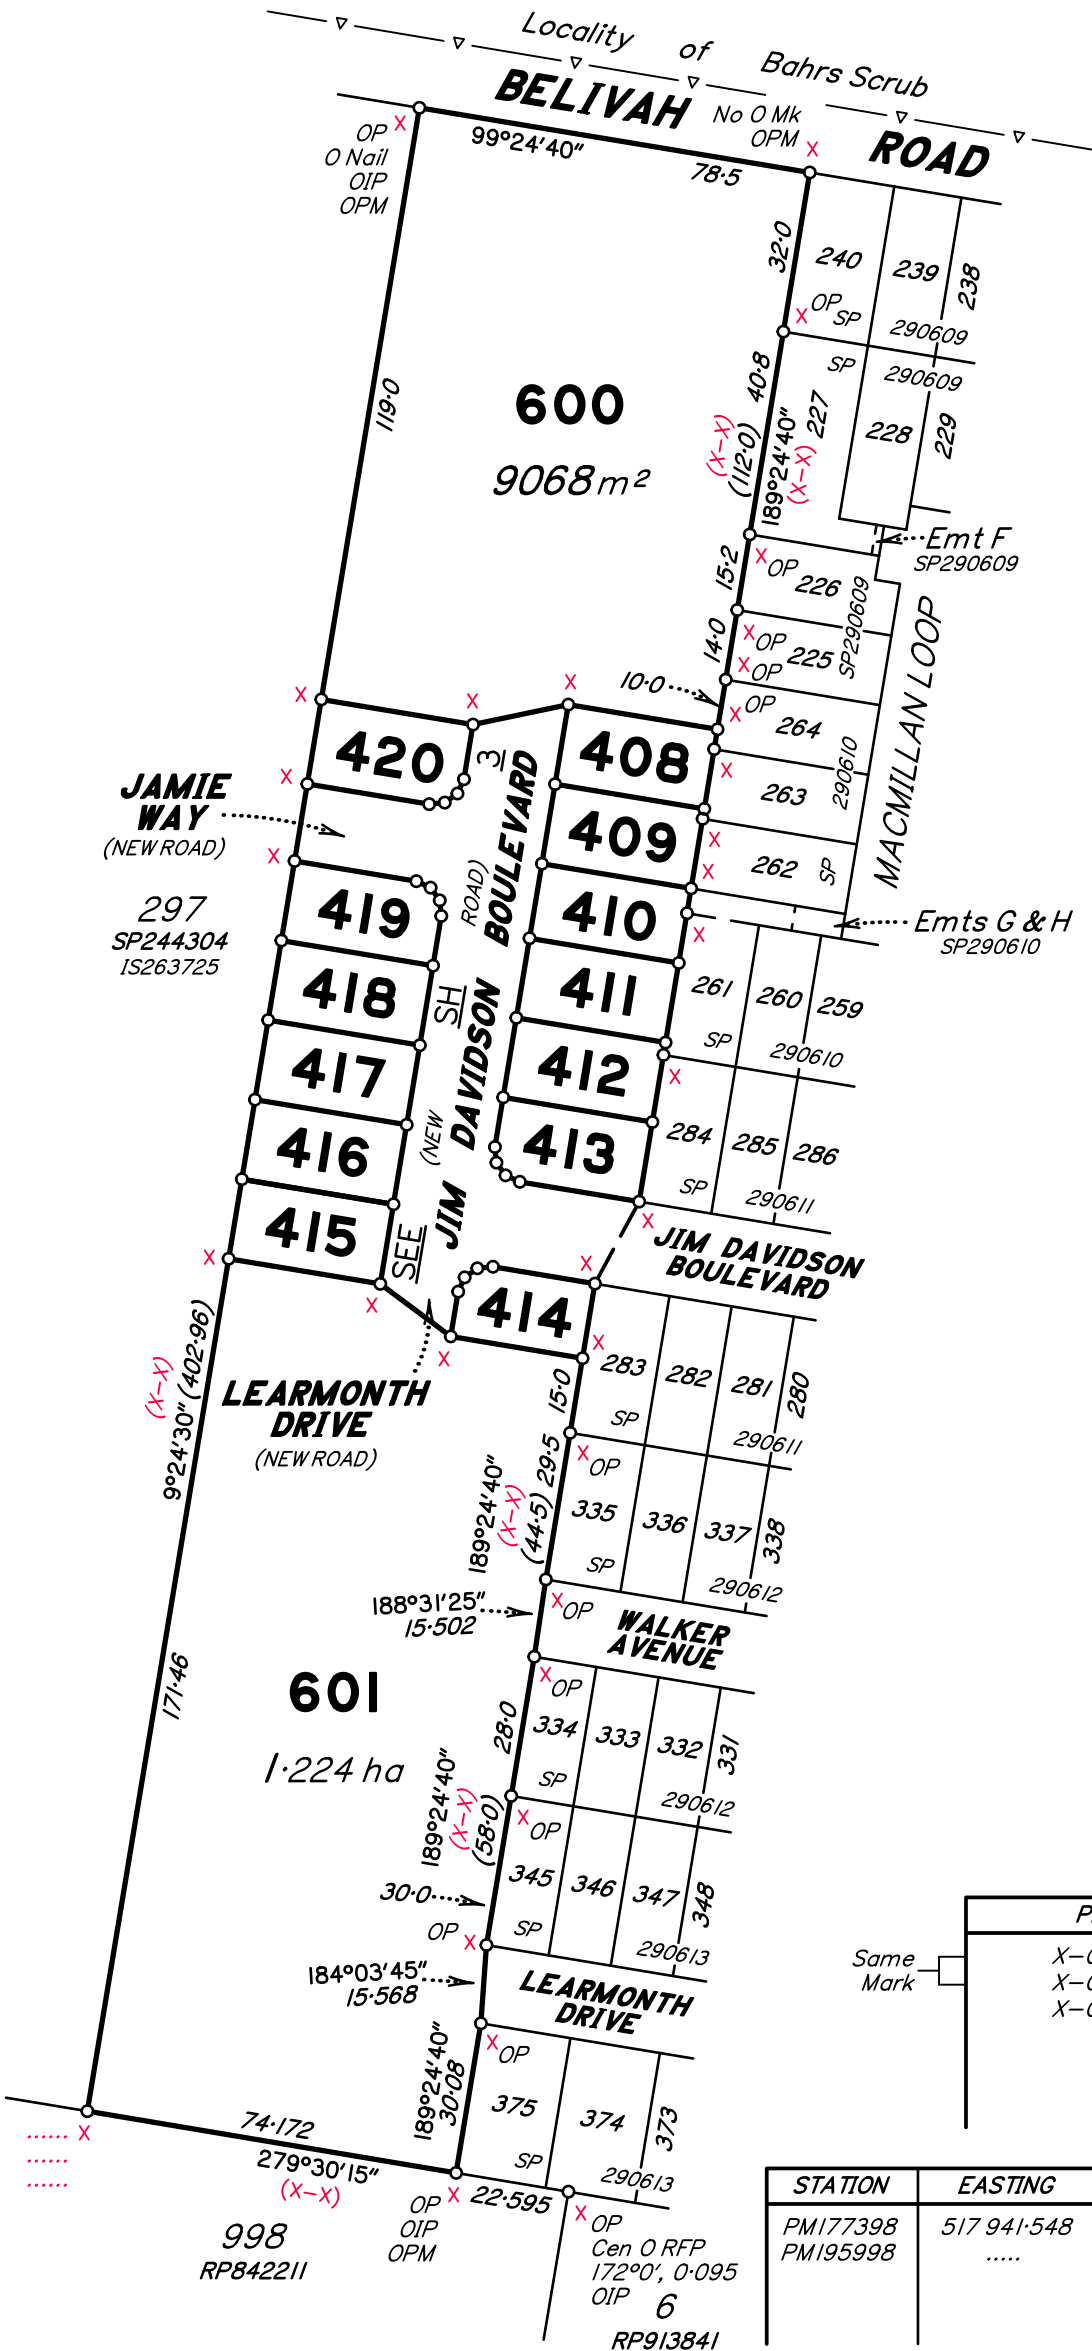

Area of New Road
3114 m²

Peg placed at all new corners
unless otherwise shown.



MERIDIAN TABLE

LINE	PLAN BEARING	MGA ZONE 56 BEARING

REFERENCE MARKS


STN	TO	ORIGIN	BEARING	DIST
X	OIP	7/SP290601	328°01'50"	29.698
X	O R/Nail in kerb	4/SP290611	190°53'40"	4.197
X	O Cen Plug W	5/SP290611	4°36'10"	4.221
X	OIP	10/SP290608	9°24'40"	1.0
X	OIP	3/RP813841	309°27'50"	1.18

PERMANENT MARKS

PM	ORIGIN	BEARING	DIST	NO	TYPE
X-OPM	10/IS263725	93°35'10"	137.424	177398	Mini Mark
X-OPM	2/SP290608	85°56'15"	59.862	177398	Mini Mark
X-OPM	5/SP290610	259°20'55"	147.043	195998	Mini Mark

M.G.A. COORDINATES GDA-2020

STATION	EASTING	NORTHING	ZONE	P.U.	LINEAGE	METHOD	REMARKS
PM177398	517 941.548	6 930 244.229	56	0.017	Datum	SCDB	Mini Mark
PM195998							

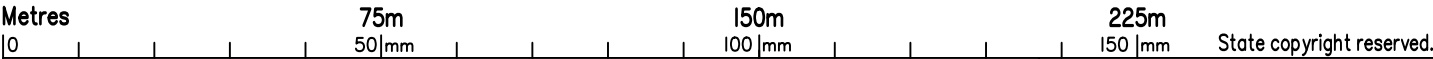

I, Neville Henry VOLKER hereby certify that the land comprised in this plan was surveyed by me personally and that the plan is accurate, that the said survey was performed in accordance with the Survey and Mapping Infrastructure Act 2003 and Surveyors Act 2003 and associated Regulations and Standards and that the said survey was completed on

PRELIMINARY

Cadastral Surveyor

Date

PLAN OF

Lots 408 to 420, 600 and 601
Cancelling Lot 4 on SP290608

LOCAL
GOVERNMENT: LOGAN C.C.

LOCALITY: BELIVAH

Meridian: MGA Zone 56 vide IS263725

Survey
Records: NO

Scale: 1 : 1500

Format: STANDARD

SP290615

WARNING : Folded or Mutilated Plans will not be accepted.
Plans may be rolled.
Information may not be placed in the outer margins.

(Dealing No.)

4. Lodged by

(Include address, phone number, reference, and Lodger Code)

I. Existing		Created		
Title Reference	Description	New Lots	Road	Secondary Interests
51289079	Lot 4 on SP290608	408 to 420, 600 and 601	New Road	—

REINSTATEMENT REPORT

Date of Development Approval:

6. ~~Building Format Plans only.~~

I certify that :
* As far as it is practical to determine, no part of the building shown on this plan encroaches onto adjoining lots or road;
* Part of the building shown on this plan encroaches onto adjoining * lots and road

..... Cadastral Surveyor/Director* Date
*delete words not required

7. Lodgement Fees :

Survey Deposit	\$
Lodgement	\$
.....New Titles	\$
Photocopy	\$
Postage	\$
TOTAL	\$

8. Insert Plan Number
SP290615

408 to 420, 600 and 601

Por 107

Lots

Orig

2. Orig Grant Allocation :

3. References :

Dept File :
Local Govt :
Surveyor : BLV_017

5. Passed & Endorsed :

By :

Date :

Signed :

Designation :

PRELIMINARY



600
SEE
SHEET I

BOULEVARD

JAMIE WAY
(NEW ROAD)

DAVIDSON

JIM

**JIM DAVIDSON
BOULEVARD**

**LEARMONTH
DRIVE**
(NEW ROAD)

601
SEE
SHEET I

Scale 1 : 400

Metres 0 20m 40m 60m
50 mm 100 mm 150 mm

Insert
Plan
Number

State copyright reserved.

SP290615