


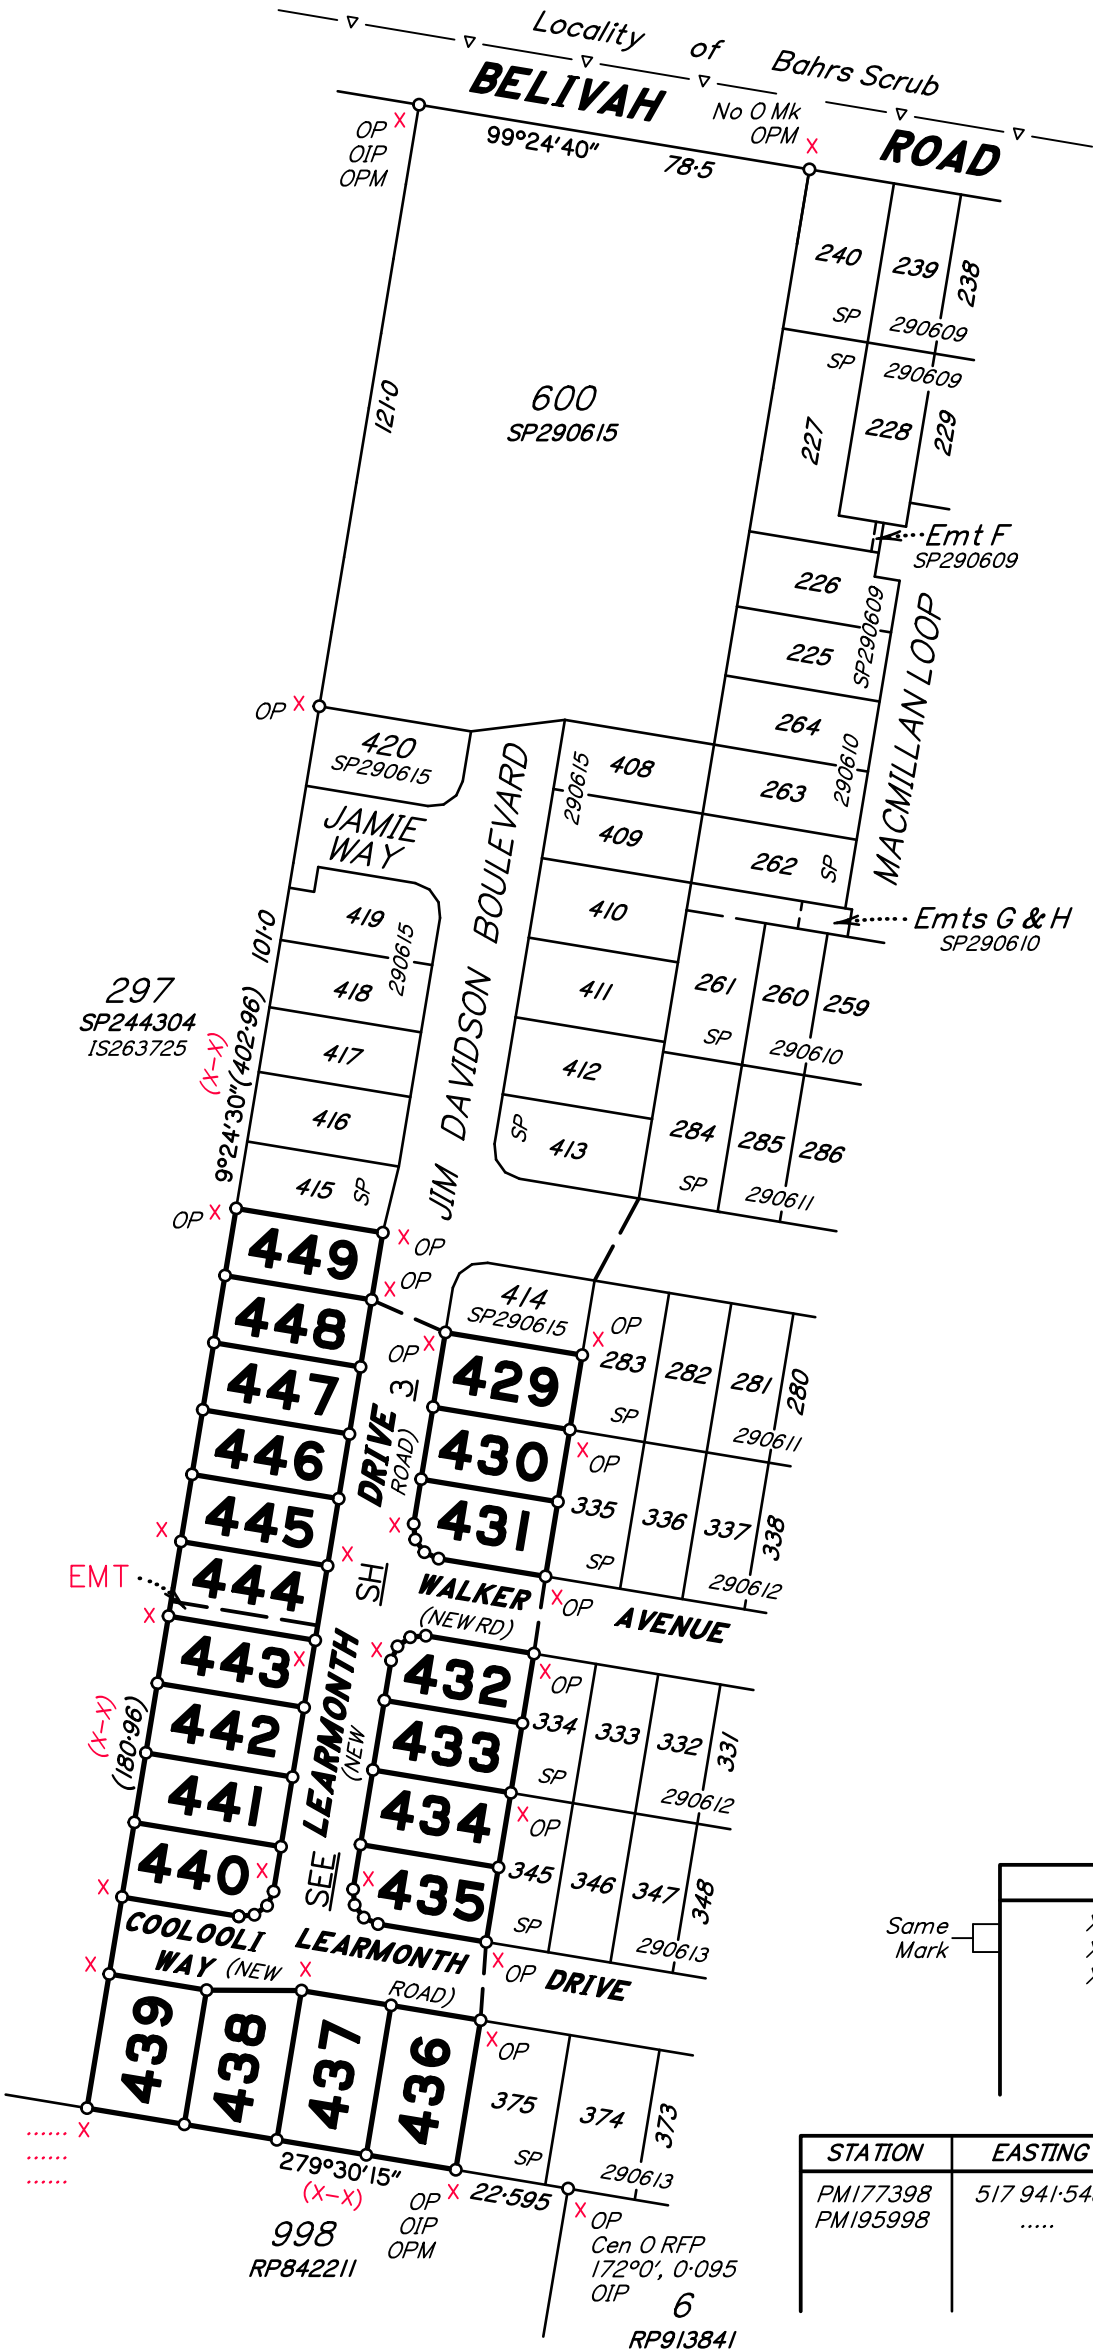

Area of New Road
3461m²

Peg placed at all new corners
unless otherwise shown.



MERIDIAN TABLE

LINE	PLAN BEARING	MGA ZONE 56 BEARING

REFERENCE MARKS


STN	TO	ORIGIN	BEARING	DIST
X	OIP	7/SP290601	328°01'50"	29.698
X	OIP	10/SP290608	9°24'40"	1.0
X	OIP	3/RP813841	309°27'50"	1.18

PERMANENT MARKS

PM	ORIGIN	BEARING	DIST	NO	TYPE
X-OIP	10/IS263725	93°35'10"	137.424	177398	Mini Mark
X-OIP	2/SP290608	85°56'15"	59.862	177398	Mini Mark
X-OIP	5/SP290610	259°20'55"	147.043	195998	Mini Mark

M.G.A. COORDINATES GDA-2020

STATION	EASTING	NORTHING	ZONE	P.U.	LINEAGE	METHOD	REMARKS
PM177398	517 941.548	6 930 244.229	56	0-017	Datum	SCDB	Mini Mark
PM195998							

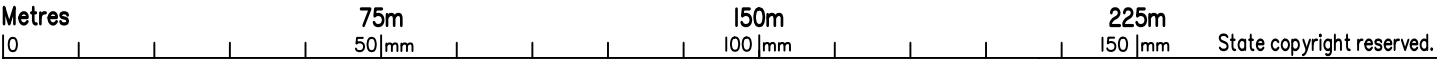

I, Neville Henry VOLKER hereby certify that the land comprised in this plan was surveyed by me personally and that the plan is accurate, that the said survey was performed in accordance with the Survey and Mapping Infrastructure Act 2003 and Surveyors Act 2003 and associated Regulations and Standards and that the said survey was completed on

PRELIMINARY

Cadastral Surveyor

Date

PLAN OF

Lots 429 to 449

Cancelling Lot 601 on SP290615

LOCAL

GOVERNMENT: LOGAN C.C.

LOCALITY: BELIVAH

Meridian: MGA Zone 56 vide IS263725

Survey Records: NO

Scale: 1 : 1500

Format: STANDARD

SP290616

WARNING : Folded or Mutilated Plans will not be accepted.
Plans may be rolled.
Information may not be placed in the outer margins.

(Dealing No.)

4. Lodged by

(Include address, phone number, reference, and Lodger Code)

I. Existing		Created		
Title Reference	Description	New Lots	Road	Secondary Interests
-	Lot 601 on SP290615	429 to 448	New Road	-

REINSTATEMENT REPORT

429 to 448

Por 107

Lots

Orig

2. Orig Grant Allocation :

3. References :

Dept File :

Local Govt :

Surveyor : BLV_018

5. Passed & Endorsed :

By :

Date :

Signed :

Designation :

Date of Development Approval:

6. ~~Building Format Plans only.~~

I certify that :

- * As far as it is practical to determine, no part of the building shown on this plan encroaches onto adjoining lots or road;
- * Part of the building shown on this plan encroaches onto adjoining * lots and road

..... Cadastral Surveyor/Director* Date

*delete words not required

7. Lodgement Fees :

Survey Deposit	\$
Lodgement	\$
.....New Titles	\$
Photocopy	\$
Postage	\$
TOTAL	\$

8. Insert
Plan
Number

SP290616

PRELIMINARY

PRELIMINARY



EMT
88m²

DRIVE
(ROAD)

WALKER
(NEW ROAD)

AVENUE

LEARMONTH
(NEW)

LEARMONTH
(NEW)

DRIVE
(ROAD)

COOLOOLI WAY
(NEW ROAD)

Scale 1 : 500

Metres 0 25m 50mm 100mm 150mm 75m

State copyright reserved.

Insert
Plan
Number

SP290616